



Location Plan
Scale: 1:1250


 


T H E W A T E R G A R D E N S


Site Access

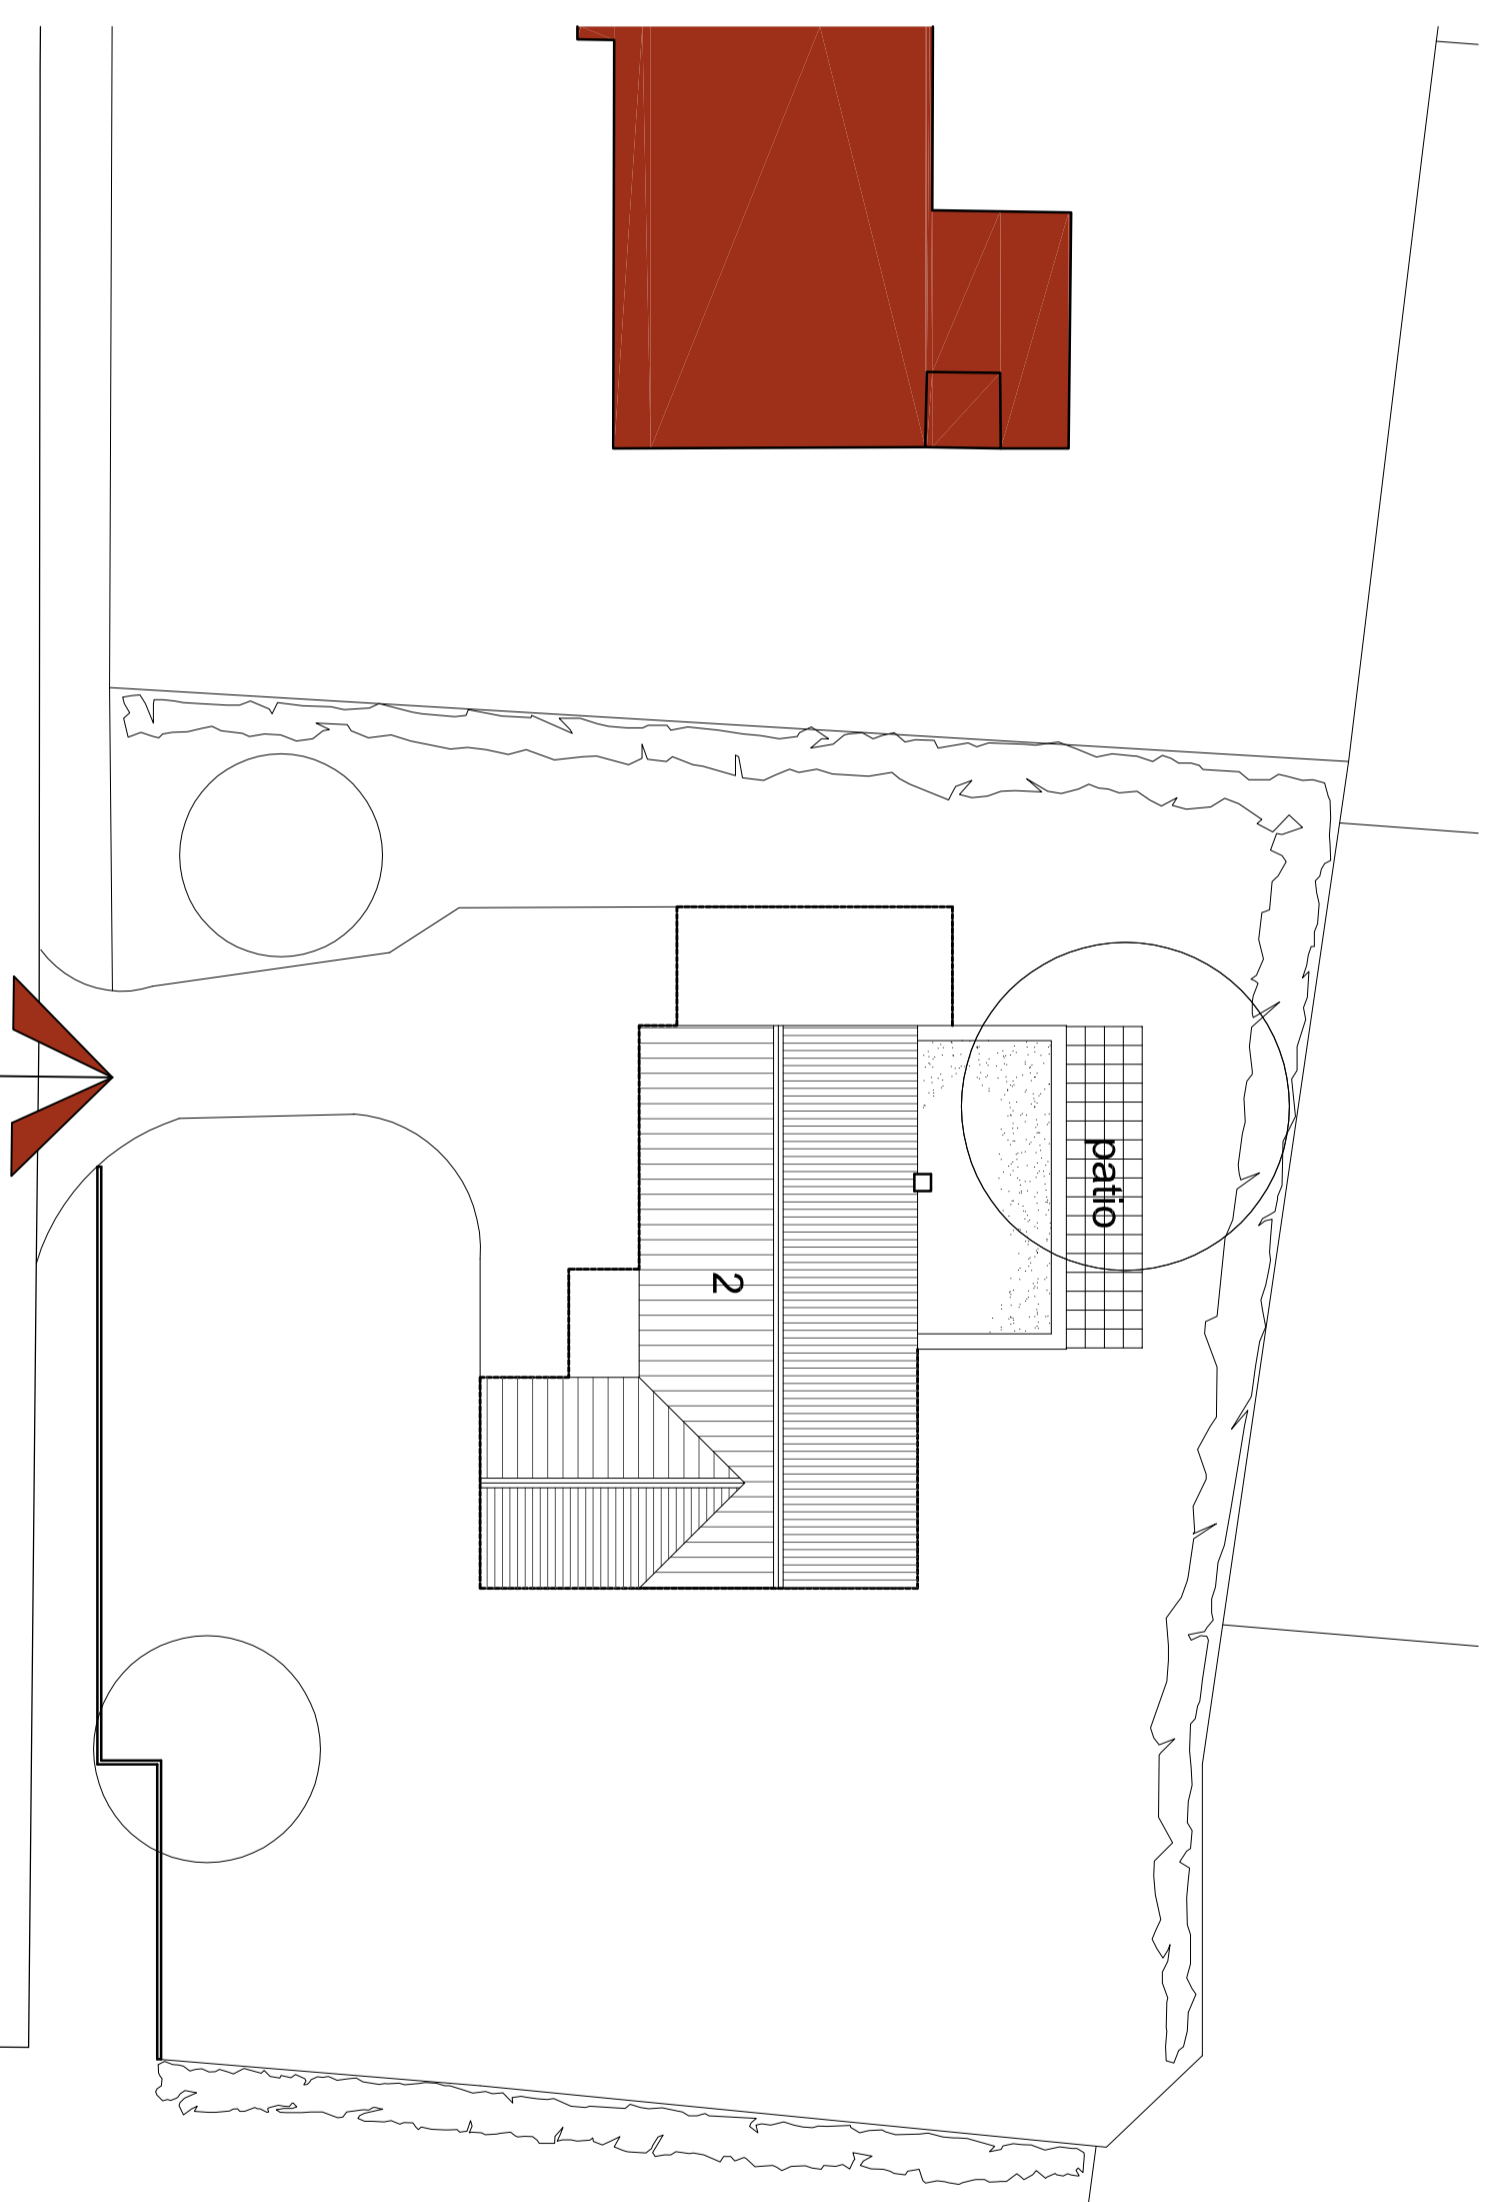


Site Plan
Scale: 1:200

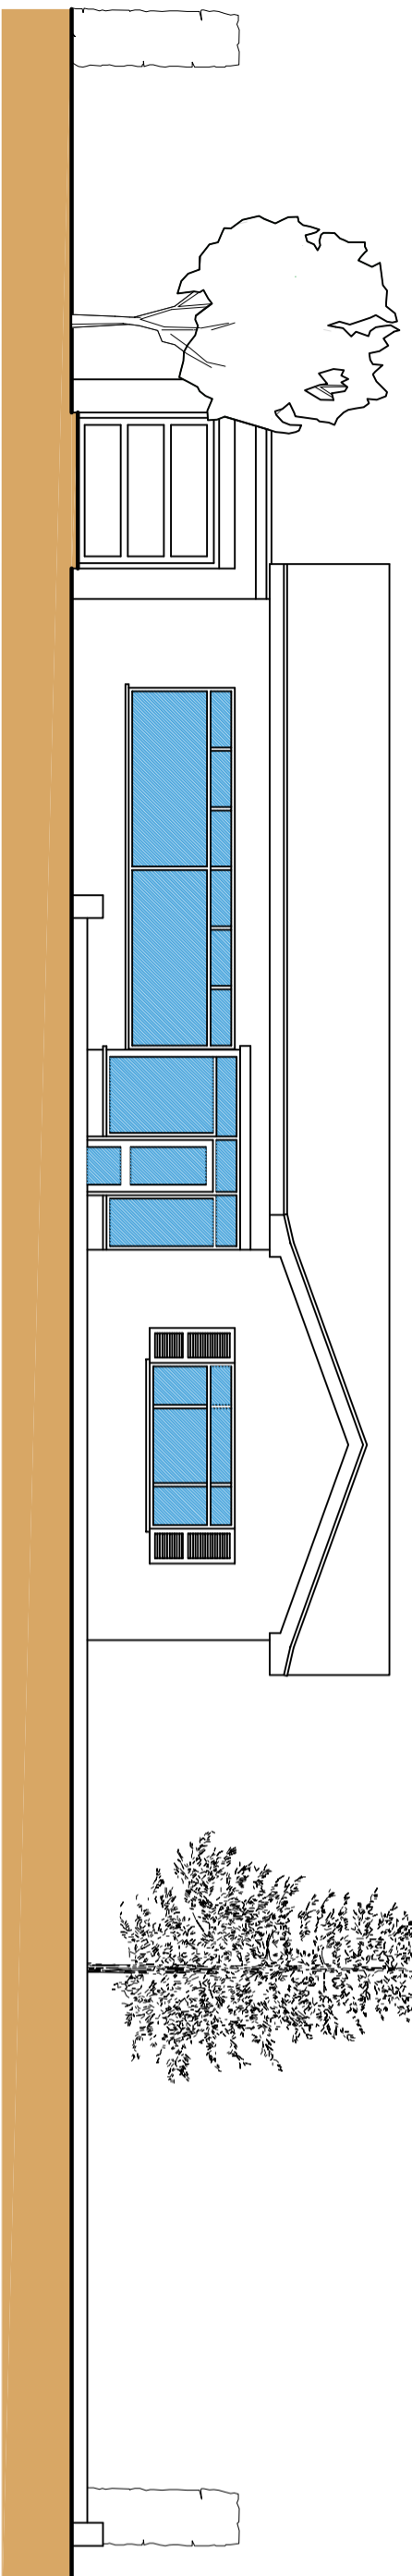 

Street View
Scale: 1:100

 

- General Notes**
1. This drawing shall not be scaled, figured dimensions only to be used.
 2. All dimensions are shown in 'mm' unless otherwise stated.
 3. The contractor, sub-contractors and suppliers must verify all dimensions on site prior to the commencement of any work.
 4. This drawing is to be read in conjunction with all relevant engineers and specialist sub-contractors drawings and specifications.
 5. Any discrepancies are to be brought to the designers attention.

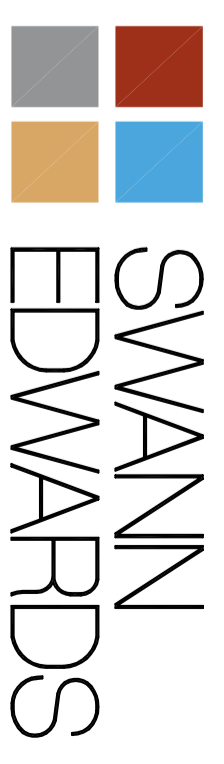

A R C H I T E C T U R E
Swann Edwards Architecture, Elveden House, Gull Road,
Guyhirn, Wisbech, Cambs. PE13 4ER
t 01945 450694 e info@swannedwards.co.uk w www.swannedwards.co.uk

Job Title Lakeside, 2 Water Gardens Wisbech, Cambs PE13 1LD, for Mr & Mrs A Bird	Date April 2012	Scale Various Sheet Size A2
Drawing Title Survey Drawing	Job No. SE-083 Dwg No. 01	Drawn by G.E. Revision A