


ROOF PLAN 1:200

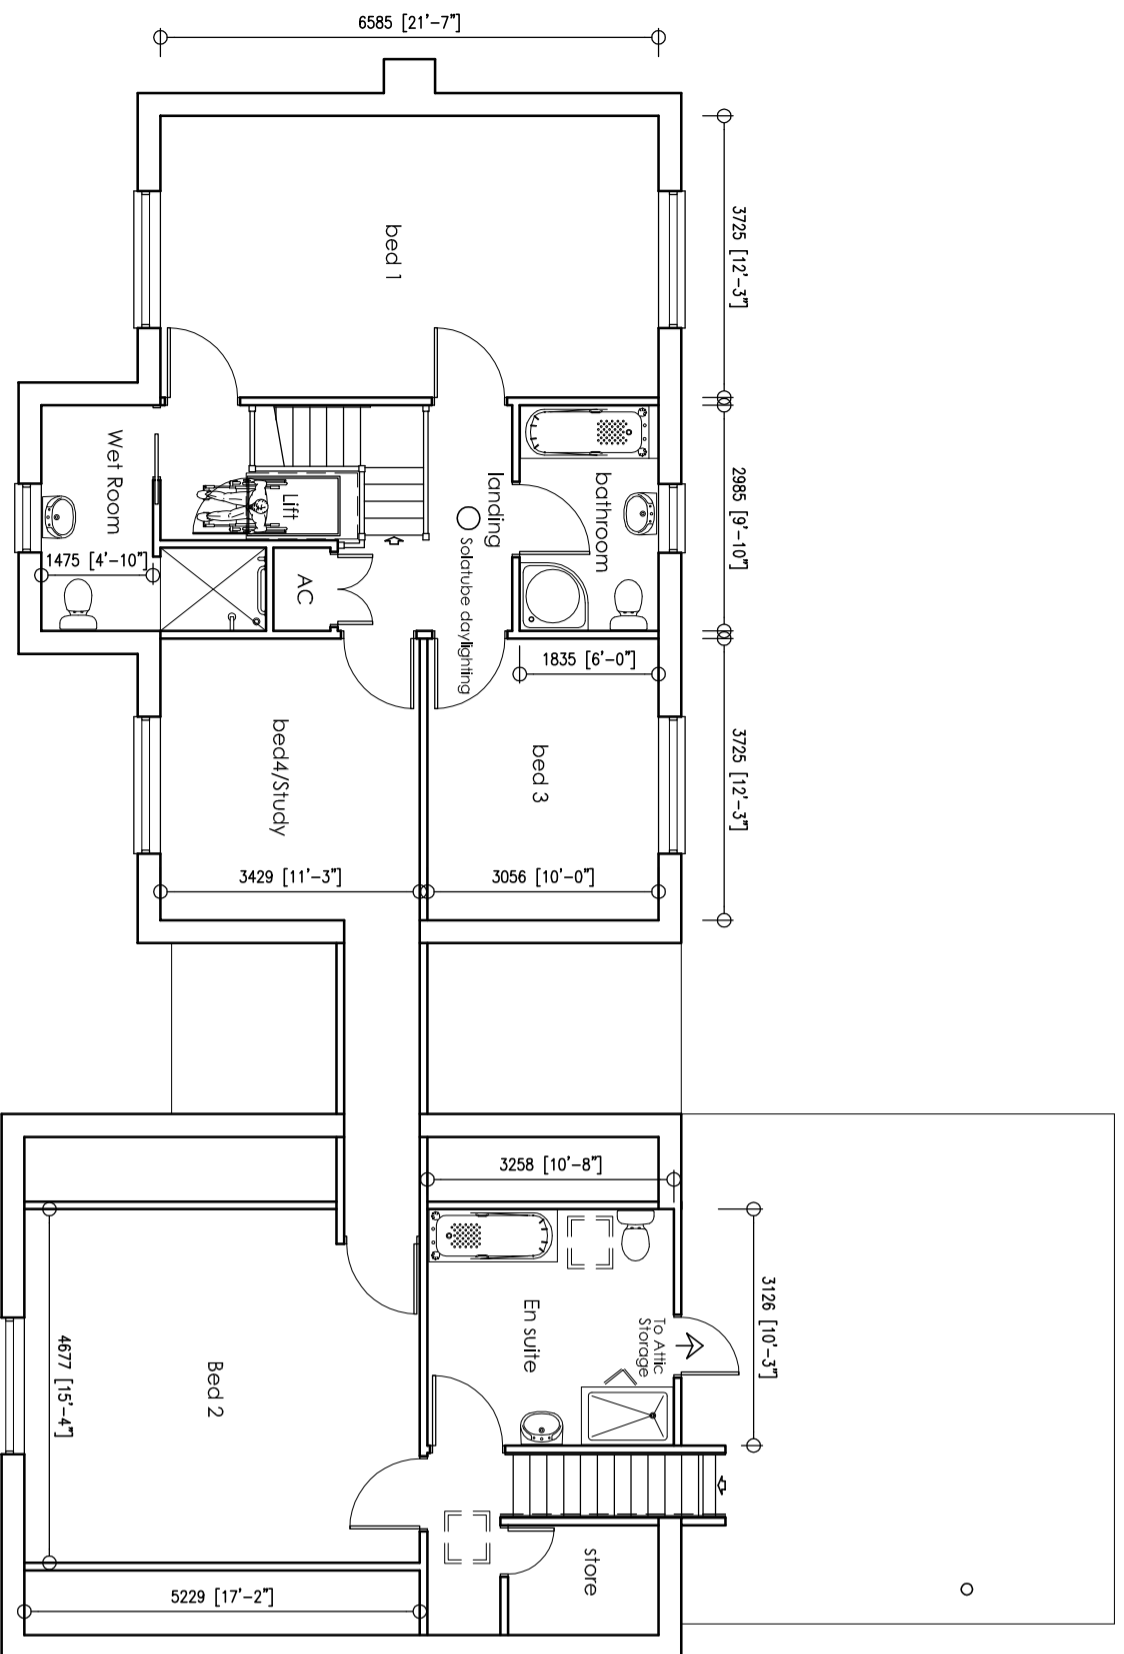

FIRST FLOOR PLAN 1:100 @ A3

HOR. SCALE IN METERS

1:100



Peter Humphrey Associates
ARCHITECTURAL DESIGN AND BUILDING

PROJECT
Proposed Replacement Dwelling
Dunroamin
Lords Lane
Wisbech

CLIENT
Mrs A M Cave

DRAWING TITLE
First Floor Plan

DATE May 2013 SCALE AS SHOWN JOB NO. 4958-P03

DO NOT SCALE FROM THIS DRAWING
COPYRIGHT: THIS DRAWING MUST NOT BE ISSUED, LOANED OR COPIED
WITHOUT THE CONSENT OF PETER HUMPHREY ASSOCIATES



Peter Humphrey Associates
ARCHITECTURAL DESIGN AND BUILDING
TELEPHONE 01945 466 966
FAX 01945 466 433
E-MAIL: info@peterhumphrey.co.uk
30 OLD MARKET WISBECH CAMBS PE33 1NB
Building
Cambridge Wisbech 2008