




FRONT ELEVATION 1:100

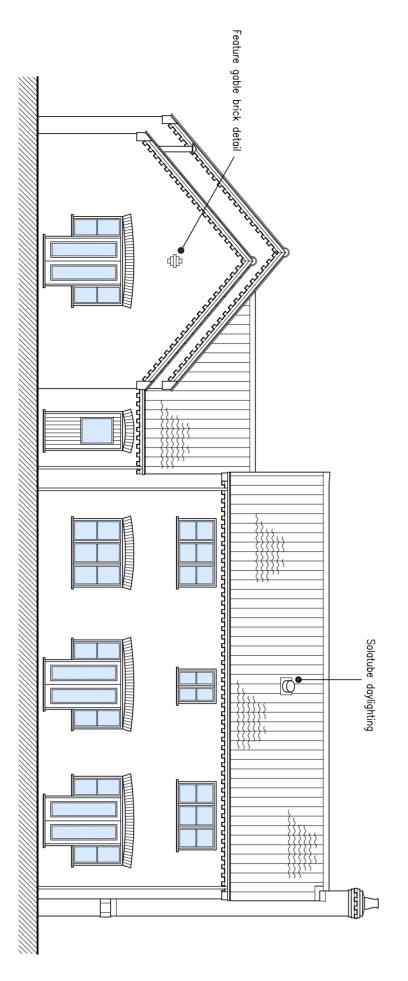

REAR ELEVATION 1:100

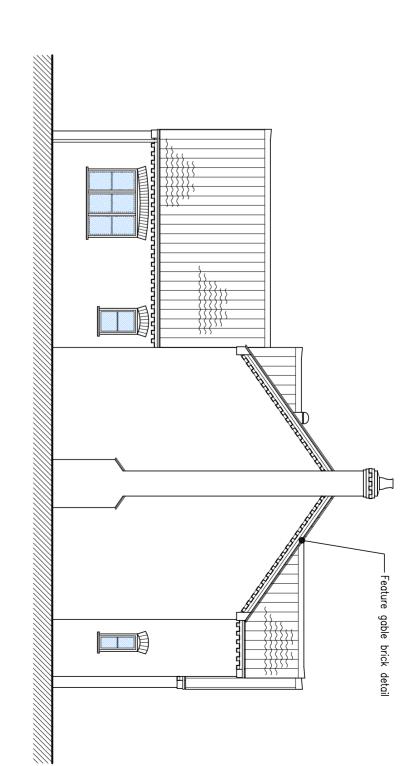

SIDE ELEVATION 1:100

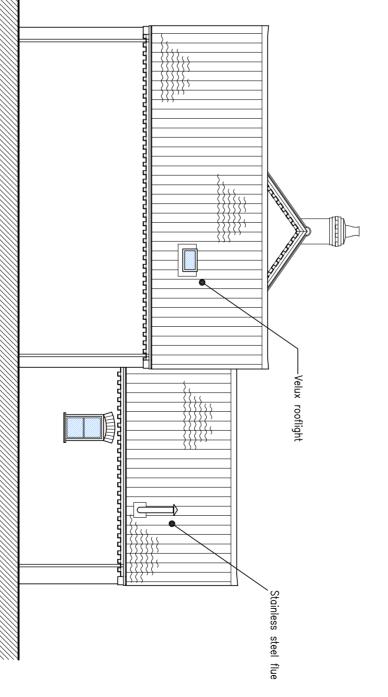

SIDE ELEVATION 1:100



ARCHITECTURAL DESIGN AND BUILDING

A M Cave		Mrs A M Cave	Wisbech	Lords Lane	Dunroamin	Proposed Replacement Dwelling
----------	--	--------------	---------	------------	-----------	-------------------------------

DO NOT SCALE FROM THIS DRAWING COPYRIGHT: THIS DRAWING MUST NOT BE ISSUED, LOANED OR COPIED	M THIS	ALE FRO	NOT SC	DO N	
SCALE AS SHOWN JOB No. 4958-P04	JOB No.	AS SHOWN	SCALE	DATE May 2013	DATE
		Elevation	Ele	DRAWING TITLE	DRAW

VING
LED OR COPIED
SOCIATES



