


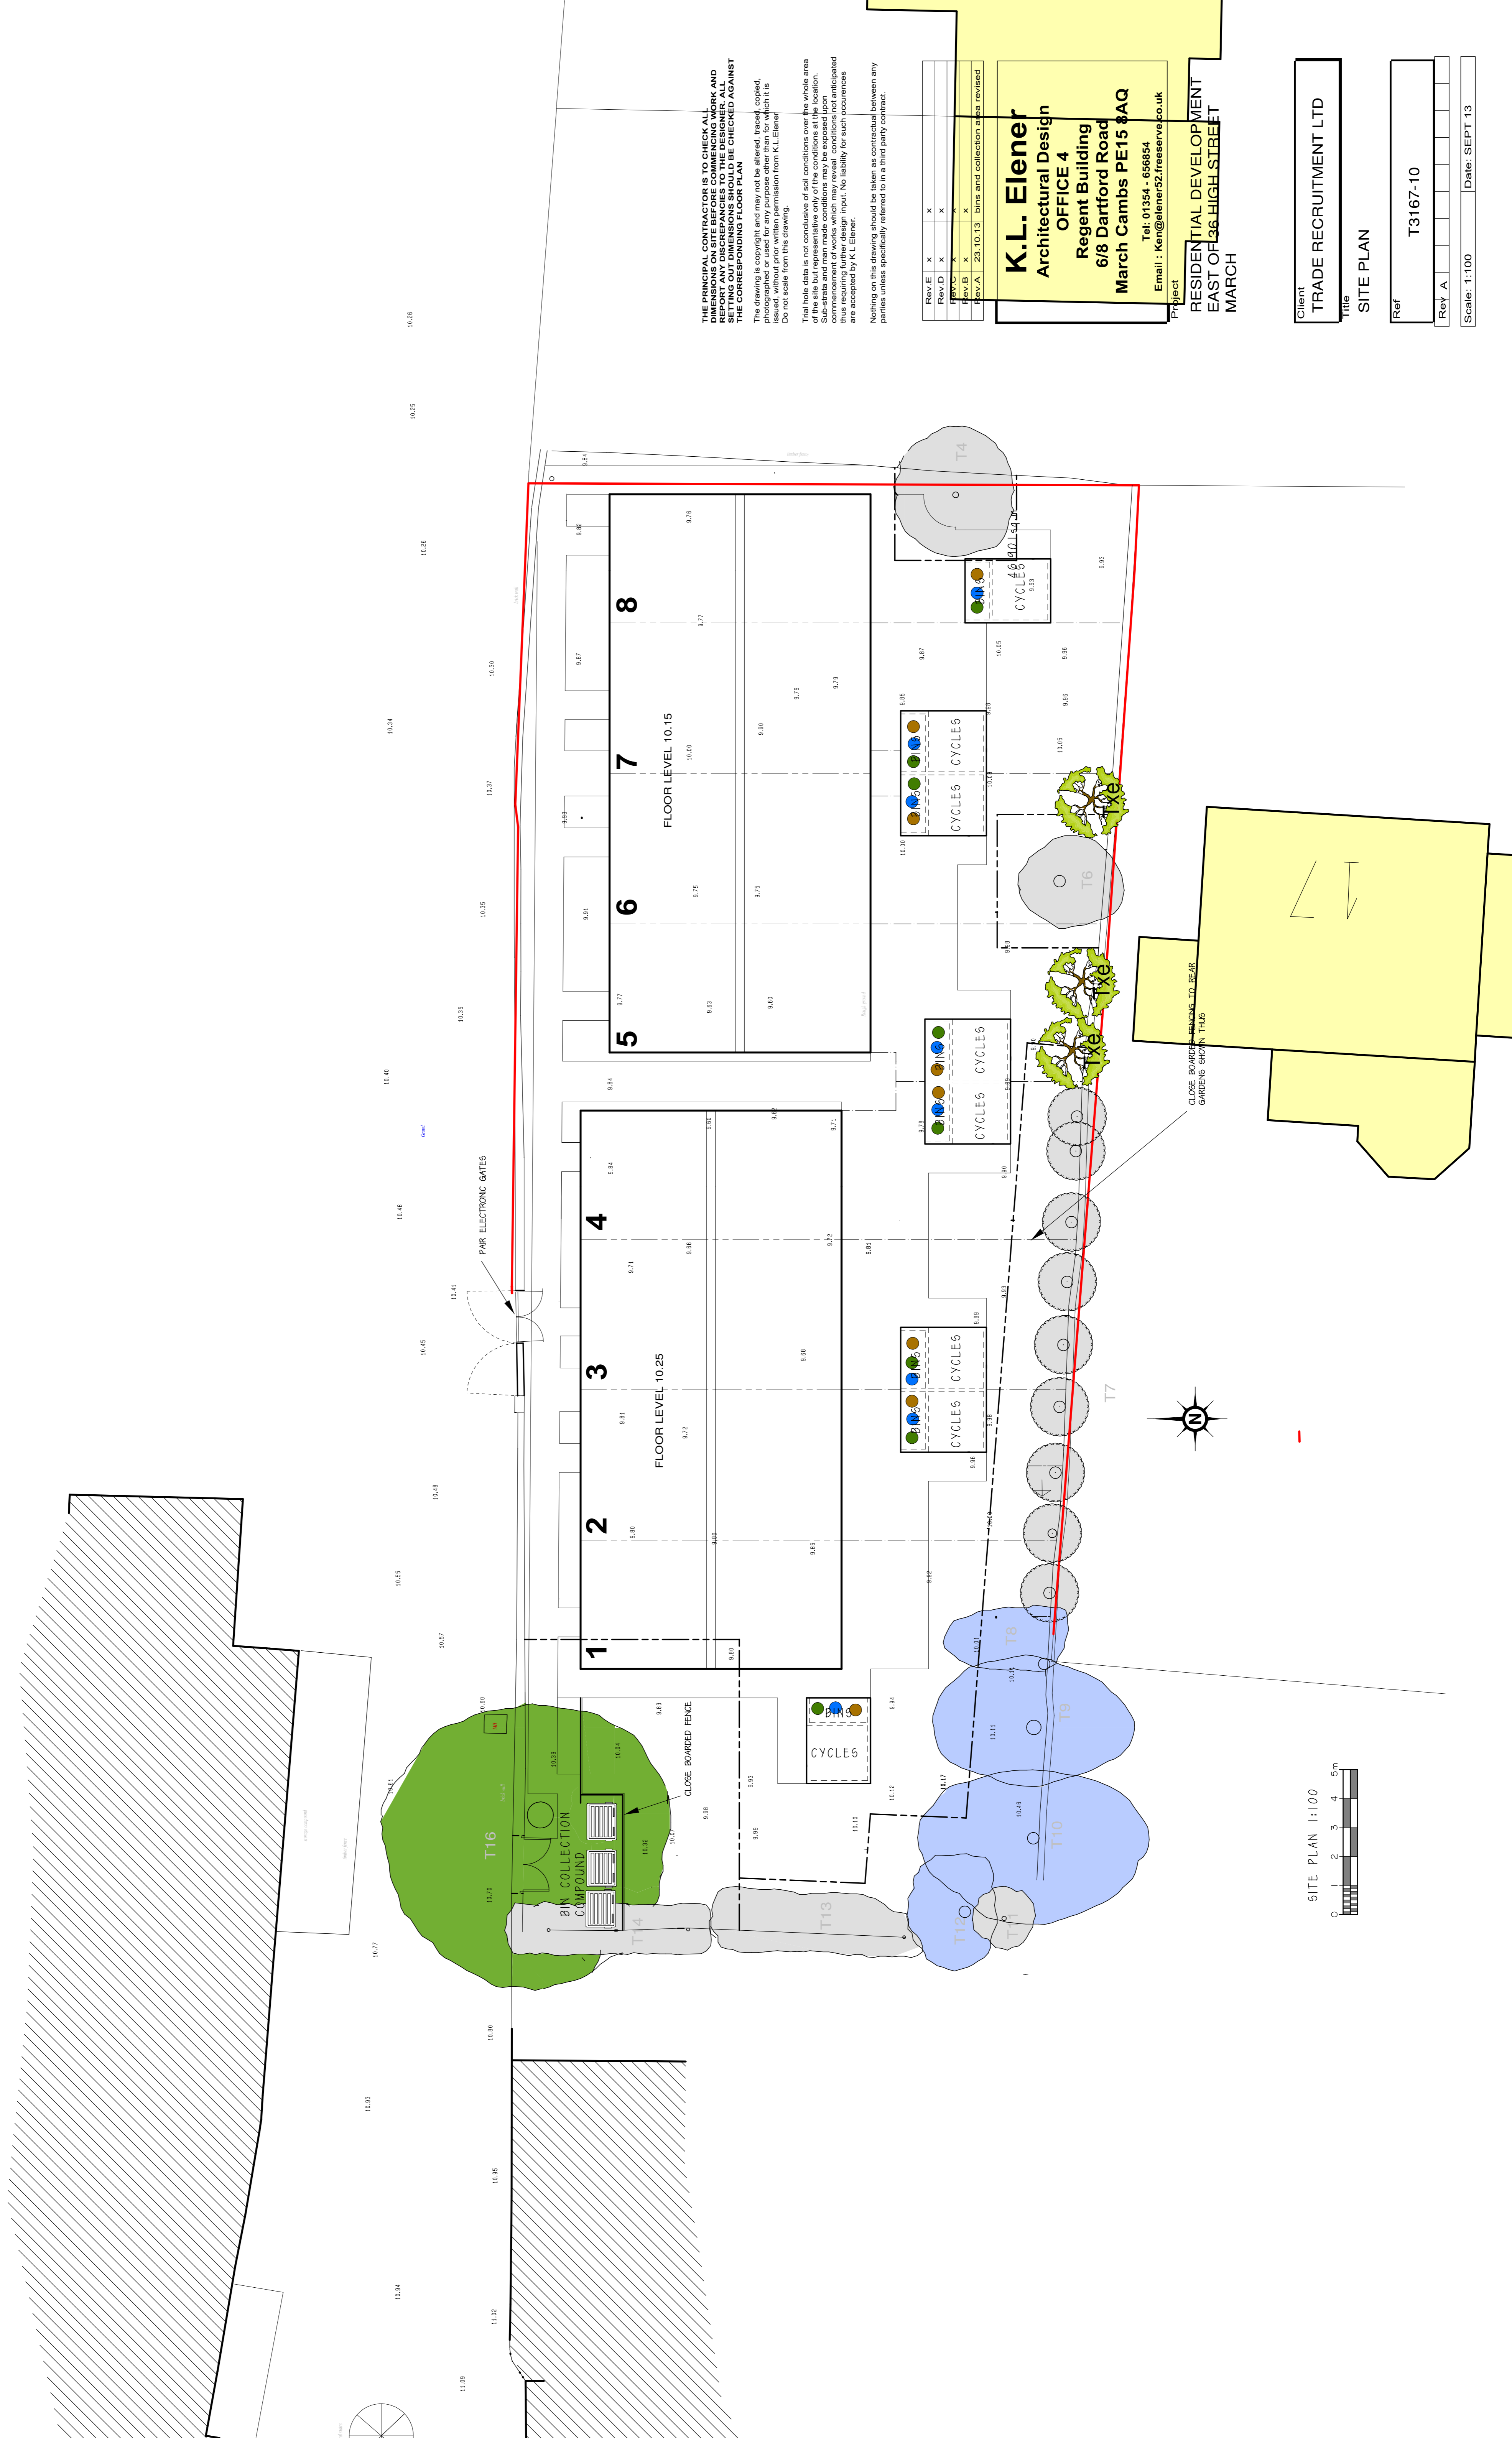

3 No. Tilia x europaea (Common Lime) to be planted as indicated. Each tree to be approximately 3L to 3.6m high when planted, spaced as indicated 512.



THE PRINCIPAL CONTRACTOR IS TO CHECK ALL DIMENSIONS ON SITE BEFORE COMMENCING WORK AND REPORT ANY DISCREPANCIES TO THE ARCHITECT. ALL SETTING OUT DIMENSIONS SHOULD BE CHECKED AGAINST THE CORRESPONDING FLOOR PLAN.

The drawing is copyright and may not be altered, traced, copied, photographed or used for any purpose other than for which it is issued, without prior written permission from K.L. Elener. Do not scale from this drawing.

Trial hole data is not conclusive of soil conditions over the whole area of the site but representative only of the conditions at the location. It is the responsibility of the contractor to carry out any necessary commitment of works which may reveal conditions not anticipated thus requiring further design input. No liability for such occurrences are accepted by K.L. Elener.

Nothing on this drawing should be taken as contractual between any parties unless specifically referred to in a third party contract.

| | | | |
|--------|----------|----------------------------------|---|
| Rev. C | X | X | X |
| Rev. D | X | X | X |
| Rev. E | X | X | X |
| Rev. A | 23.10.13 | bins and collection area revised | |

K.L. Elener
 Architectural Design
 OFFICE 4
 Regent Building
 6/8 Dartford Road
 March Cambs PE15 8AQ
 Tel: 01354 - 656854
 Email: Ken@elener52.freeserve.co.uk

Project: RESIDENTIAL DEVELOPMENT
 EAST OF 36 HIGH STREET
 MARCH

Client: TRADE RECRUITMENT LTD
 Title: SITE PLAN

Ref: T3167-10
 Rev: A

Scale: 1:100 Date: SEPT 13