


GROUND FLOOR PLAN 1:100 @ A3

HOR. SCALE IN METERS
1:100

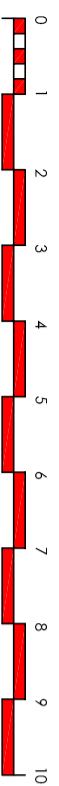

Peter Humphrey Associates
ARCHITECTURAL DESIGN AND BUILDING

PROJECT
Proposed Replacement Dwelling
Dunroamin
Lords Lane
Wisbech

CLIENT
Mrs A M Cave

DRAWING TITLE
Ground Floor Plan

DATE May 2013 SCALE AS SHOWN JOB NO. 4958-P02

DO NOT SCALE FROM THIS DRAWING
COPYRIGHT: THIS DRAWING MUST NOT BE ISSUED, LOANED OR COPIED
WITHOUT THE CONSENT OF PETER HUMPHREY ASSOCIATES

