


South Elevation

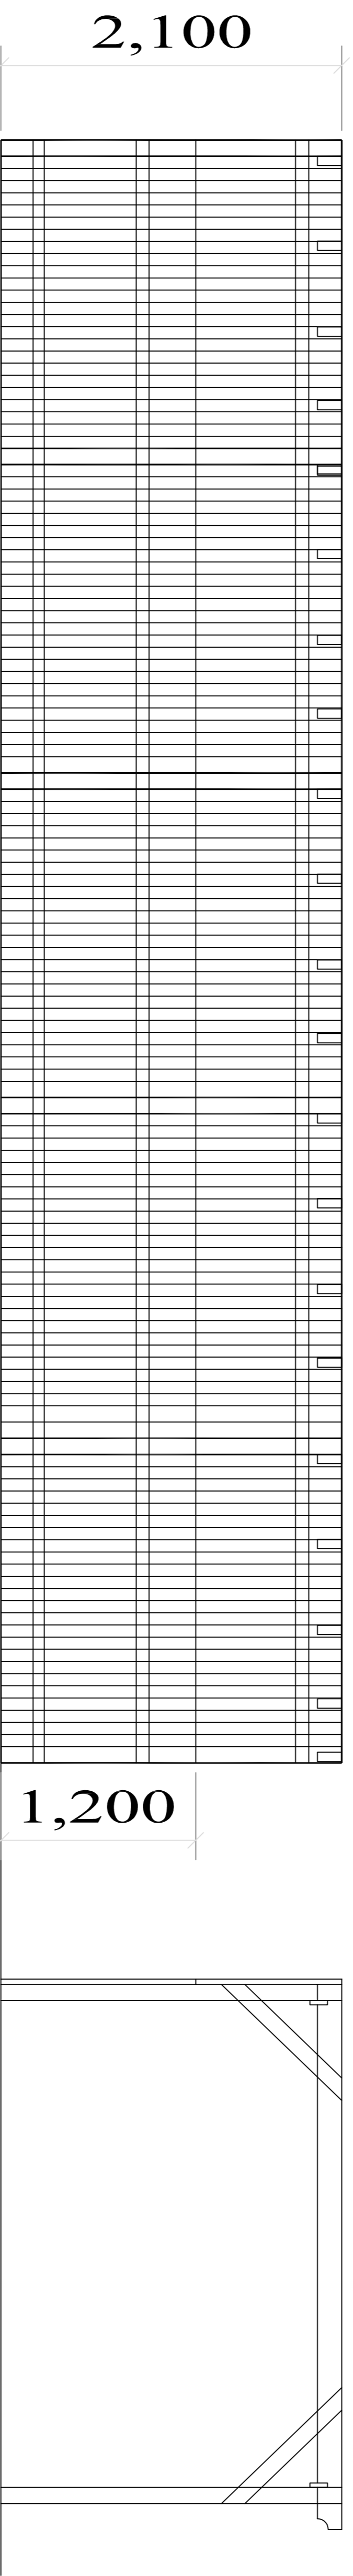

North Elevation

End Elevation

This Pergola is an existing feature in the outside play area it is located 1m inside the boundary and has a CB outer cladding of 1.2m high boarding
 It is proposed to extend that CB Cladding to 2.1m above ground



Floor Plan

Building Design Awards 2010
 Highly Commended
 Borough Council of Kings Lynn Residential New Build
 6 West Norfolk The Mayors Award for Design in the Environment 2011
 Peterborough City Council
 Highly Commended
 Housing development
 Timber, New Seal Scale 2011
 2011
 Commercial category building
 Design and Construction award 2010

LABAC
 Heritage award 2010
 for Conversion or Renovation
 Highly Commended
 for Conversion or Renovation
 Heritage award New Build
 Building Excellence in Fenland
 Heritage award New Build
 2009

DBRDS

DAVID BROKER DESIGN SERVICES ARCHITECTURAL TECHNICIANS
 CONCEPT 2000
 DESIGN AND DEVELOPMENT
 LTD
 ESTABLISHED 1975

1666 PERGOLA DETAILS
 CHANGE OF USE OF EXISTING OFFICES AND STORE TO
 ADDITIONAL SPACE FOR USE IN CONNECTION WITH
 EXISTING DAY NURSERY

1666 PERGOLA DETAILS
 CHANGE OF USE OF EXISTING OFFICES AND STORE TO
 ADDITIONAL SPACE FOR USE IN CONNECTION WITH
 EXISTING DAY NURSERY

1666 PERGOLA DETAILS
 CHANGE OF USE OF EXISTING OFFICES AND STORE TO
 ADDITIONAL SPACE FOR USE IN CONNECTION WITH
 EXISTING DAY NURSERY

Client:	KRAZY DAVS		
Drawing No:	1666 PERGOLA DETAILS		
Project:	CHANGE OF USE OF EXISTING OFFICES AND STORE TO ADDITIONAL SPACE FOR USE IN CONNECTION WITH EXISTING DAY NURSERY		
Site:	KRAZY DAVS 39 KIRK STREET WISBECH		
Proposed:	PE13 JQS	Phase:	DB
From Site:	1-50 @ A1	Date:	APRIL 13
Revision No.:		Quoted:	

Not for client comment and approval based prior to Council approval and subject to amendment
 No 1 For client comment and approval based prior to Council approval and subject to amendment
 All dimensions to be verified on site. This drawing and design remains the copyright of David Broker and may not be reproduced without permission. David Broker or Concept 2000 will not be held responsible for any construction work undertaken prior to approval or before approved plans are issued. Any alterations to details or specifications may invalidate the approval and hence require additional costs.