



PROPOSED FRONT ELEVATION

SCALE 1:100

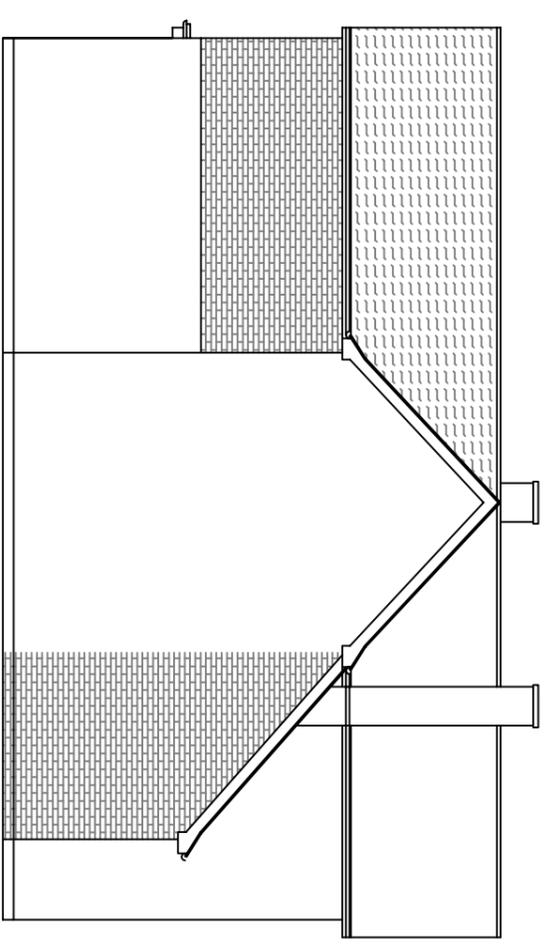


PROPOSED SIDE ELEVATION

SCALE 1:100

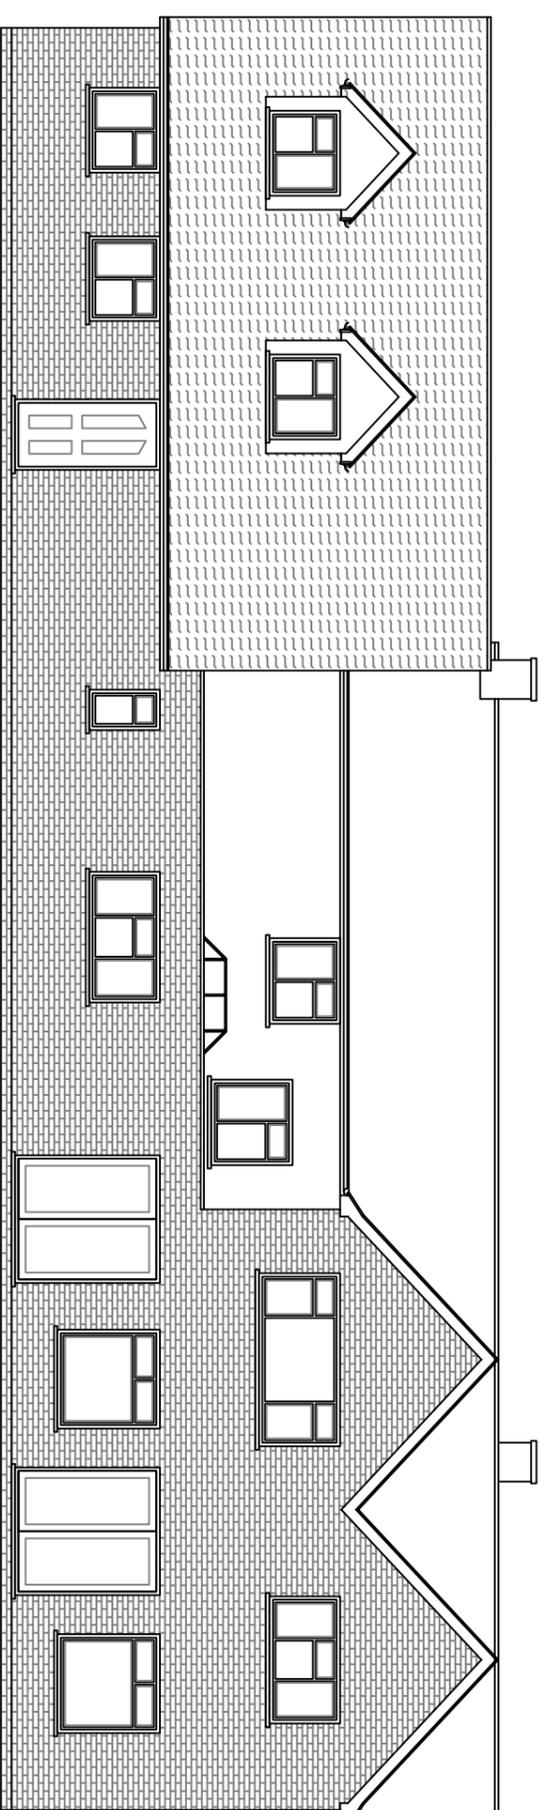

PROPOSED REAR ELEVATION

SCALE 1:100

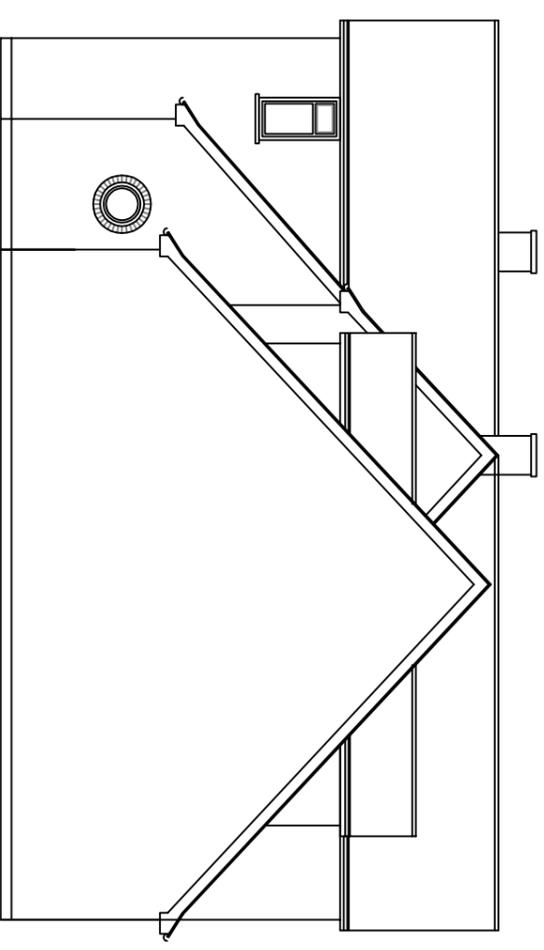

PROPOSED SIDE ELEVATION

SCALE 1:100



DBDS

DAVID BROKER DESIGN SERVICES ARCHITECTURAL TECHNICIANS
 IN CONCEPT 2000 WINDSOR ST WILMINGTON
 DESIGN AND DEVELOPMENT WINDSOR COMMONS 21 WAT
 LTD WINDSOR, ONTARIO L9S 4W6
 ESTABLISHED 1975 TEL: 905.477.4444
info@dbds.ca www.dbds.ca

Notes: No. 1 For client comment and approval.
 Issued prior to Council approval and subject to amendment.

Client: S. PEGGS

Drawing No: 1714

Type: EXTENSION AND ALTERATIONS

Site: THE PRIORITY HIGH RISE DEVELOPMENT

Proposed: PE1349

Drawn: A. Sultan

Checked: .

Print Scale: 1:100 @ A3

Date: AUC13

Revision No.:

DO NOT SCALE FROM THIS DRAWING - All dimensions to be verified on site. This drawing is for informational purposes only and is not to be used for construction. The client is responsible for any common work conditions prior to approval or before approved plans are issued. Any alterations to details or specifications may void the approval and have significant additional costs.

Backcardhellhdd (c:\WORK\1714 S. PEGGS.dwg)