



- General Notes**
1. The drawing shall not be scaled, figured dimensions only to be used.
  2. All dimensions are shown in 'mm' unless otherwise stated.
  3. The contractor, sub-contractors and suppliers must verify all dimensions on site prior to the commencement of any work.
  4. and specialist sub-contractors drawings and specifications.
  5. Any discrepancies are to be brought to the designers attention.

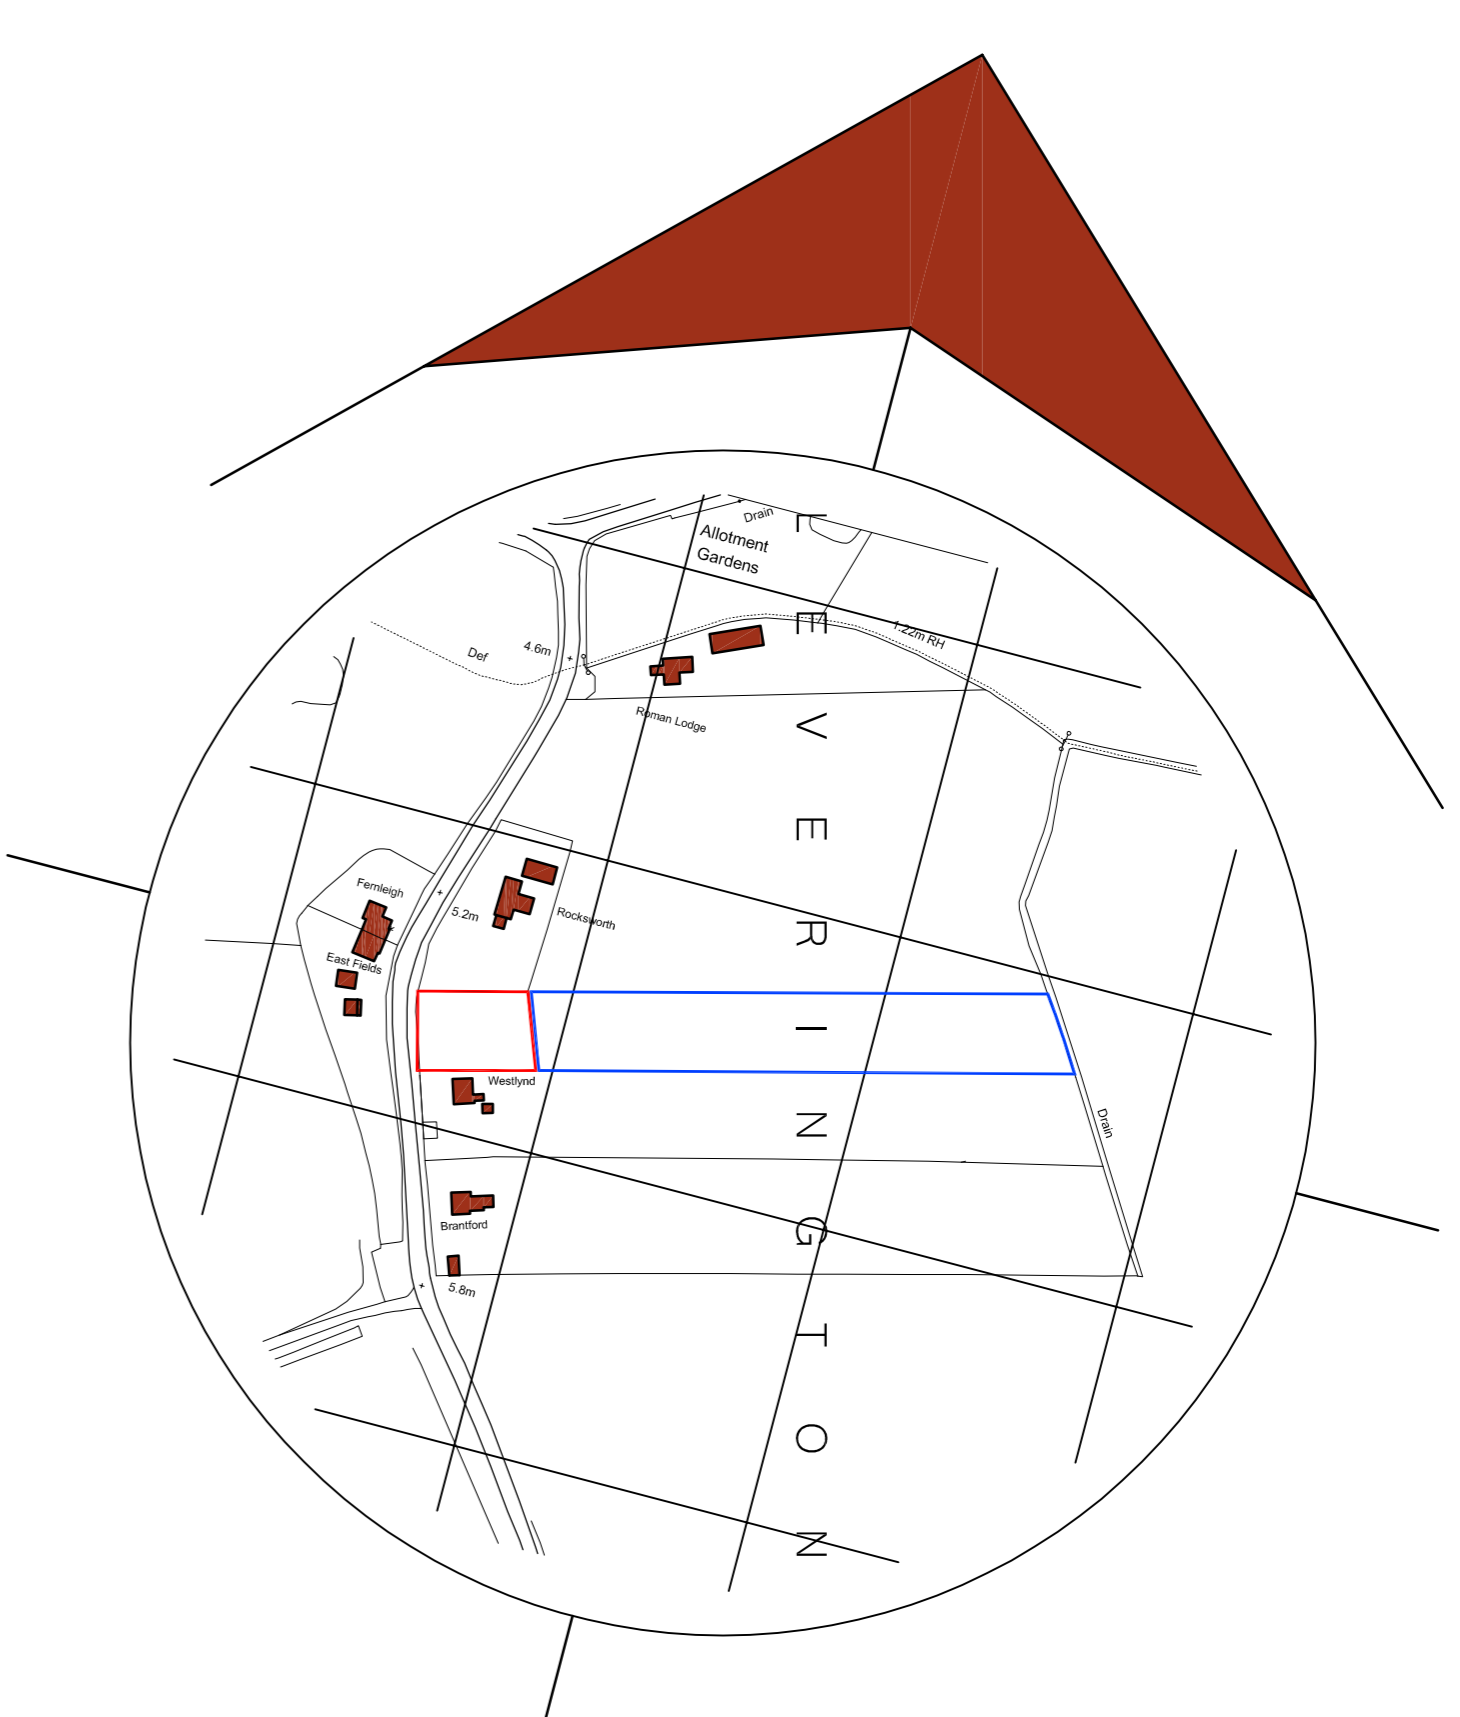

**Location Plan**  
Scale: 1:2500



**Site Plan**  
Scale: 1:200

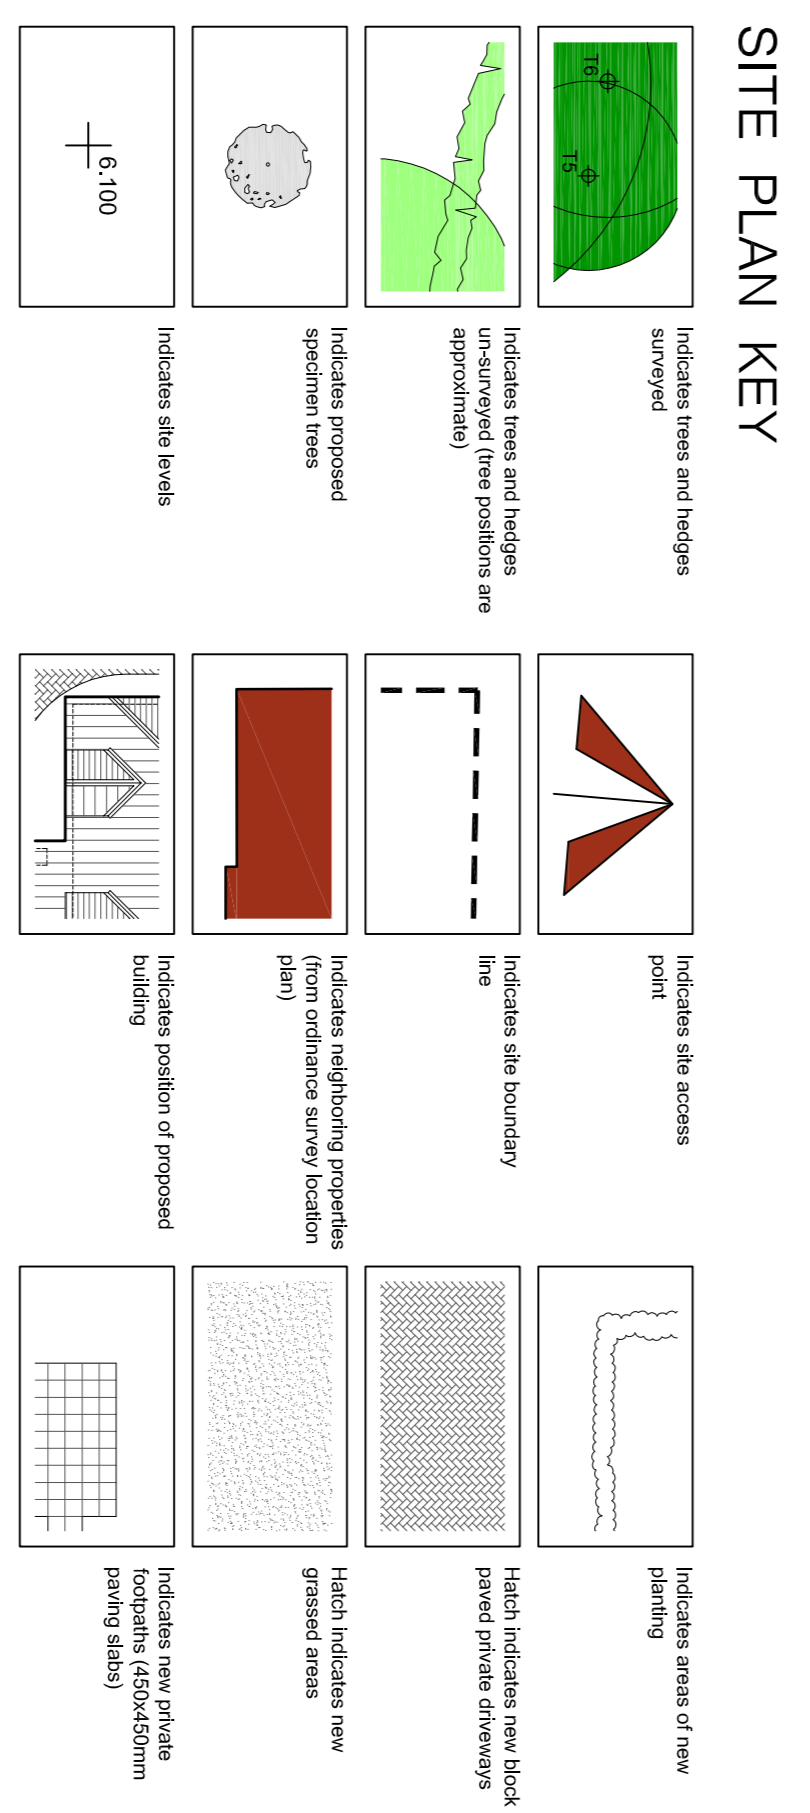

**Roman Bank Street Elevation**  
Scale: 1:200

**Section A-A**  
Scale: 1:200

**SWANN EDWARDS ARCHITECTURE**

Swann Edwards Architecture, Eveden House, Gull Road, Quymn, Walsden, Calder, F13 4EN  
t 01415 450894 e info@swannedwards.co.uk w www.swannedwards.co.uk

Proposed Development: Roman Bank, Leverington for Mr C Cowson

Job Title: Drawing Title: Scheme Drawing SE-071  
Date: February 2012  
Sheet No: 10

Scale: Various Sheet Size A1

Drawn by: RS  
Reviewed: D

**Revisions**

A	Aug 2012	Bin Store and Tree Numbers
B	Oct 2012	Driveway Position Revised
C	Apr 2013	Visibility Splays Added (Cordia Symonds)
D	Sept 2013	Visibility Splay Amended