


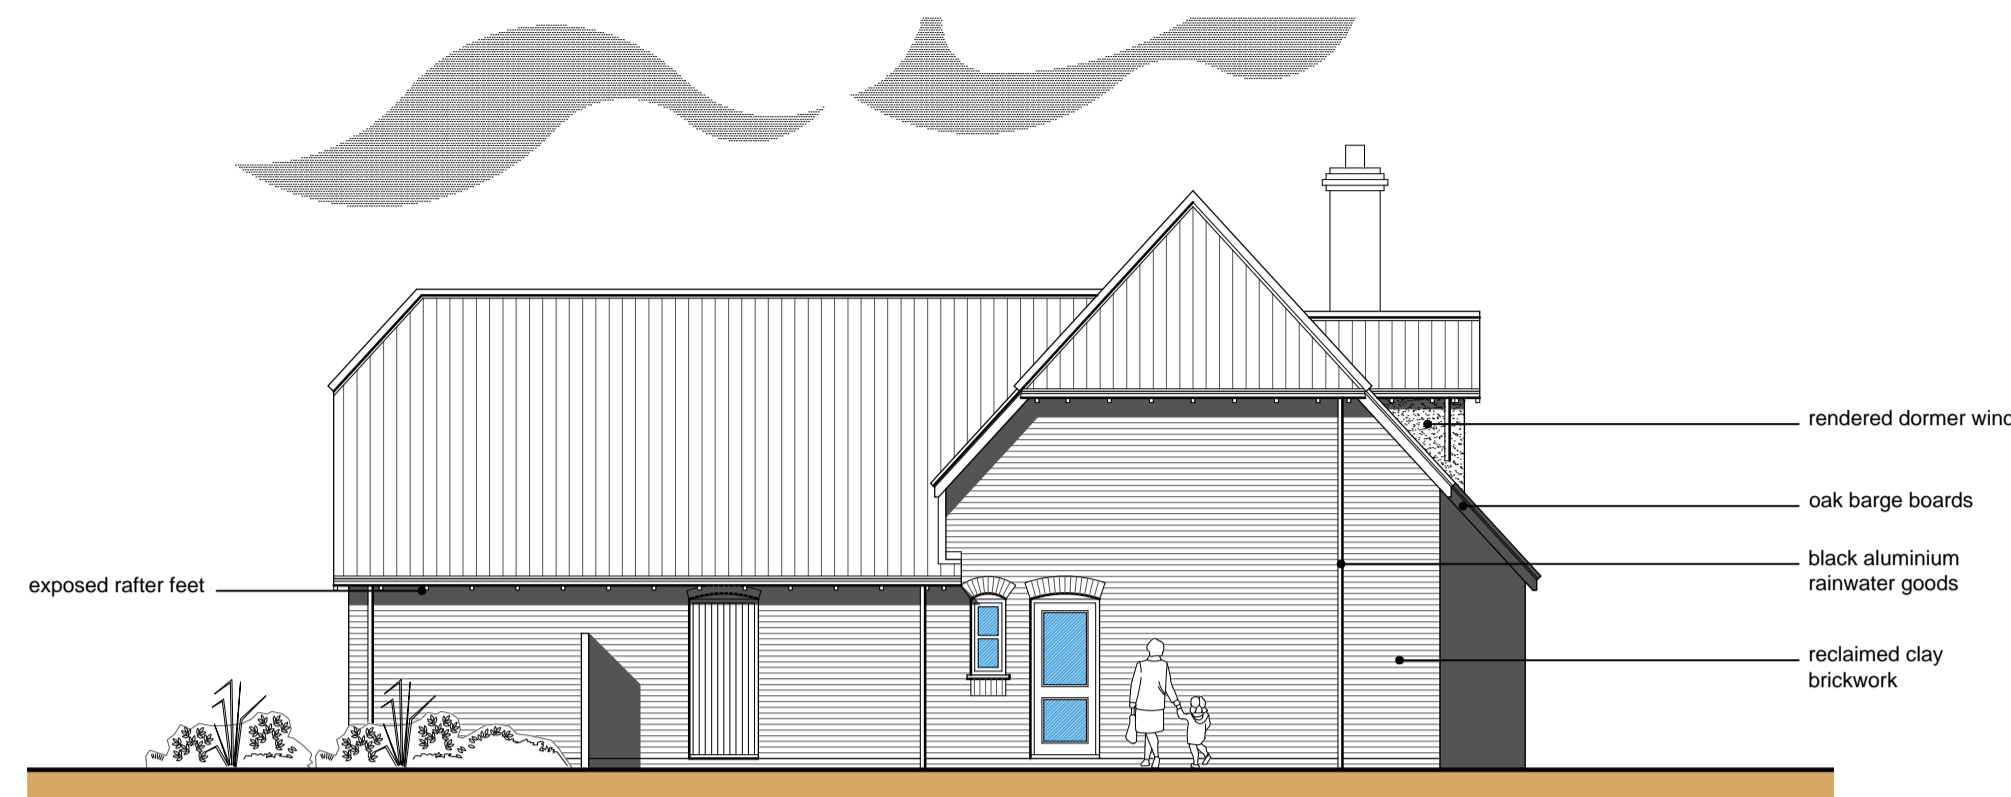

Front (SW) Elevation  
Scale: 1:100  
metres




Side (SE) Elevation  
Scale: 1:100  
metres




Rear (NE) Elevation  
Scale: 1:100  
metres




Side (NW) Elevation  
Scale: 1:100  
metres

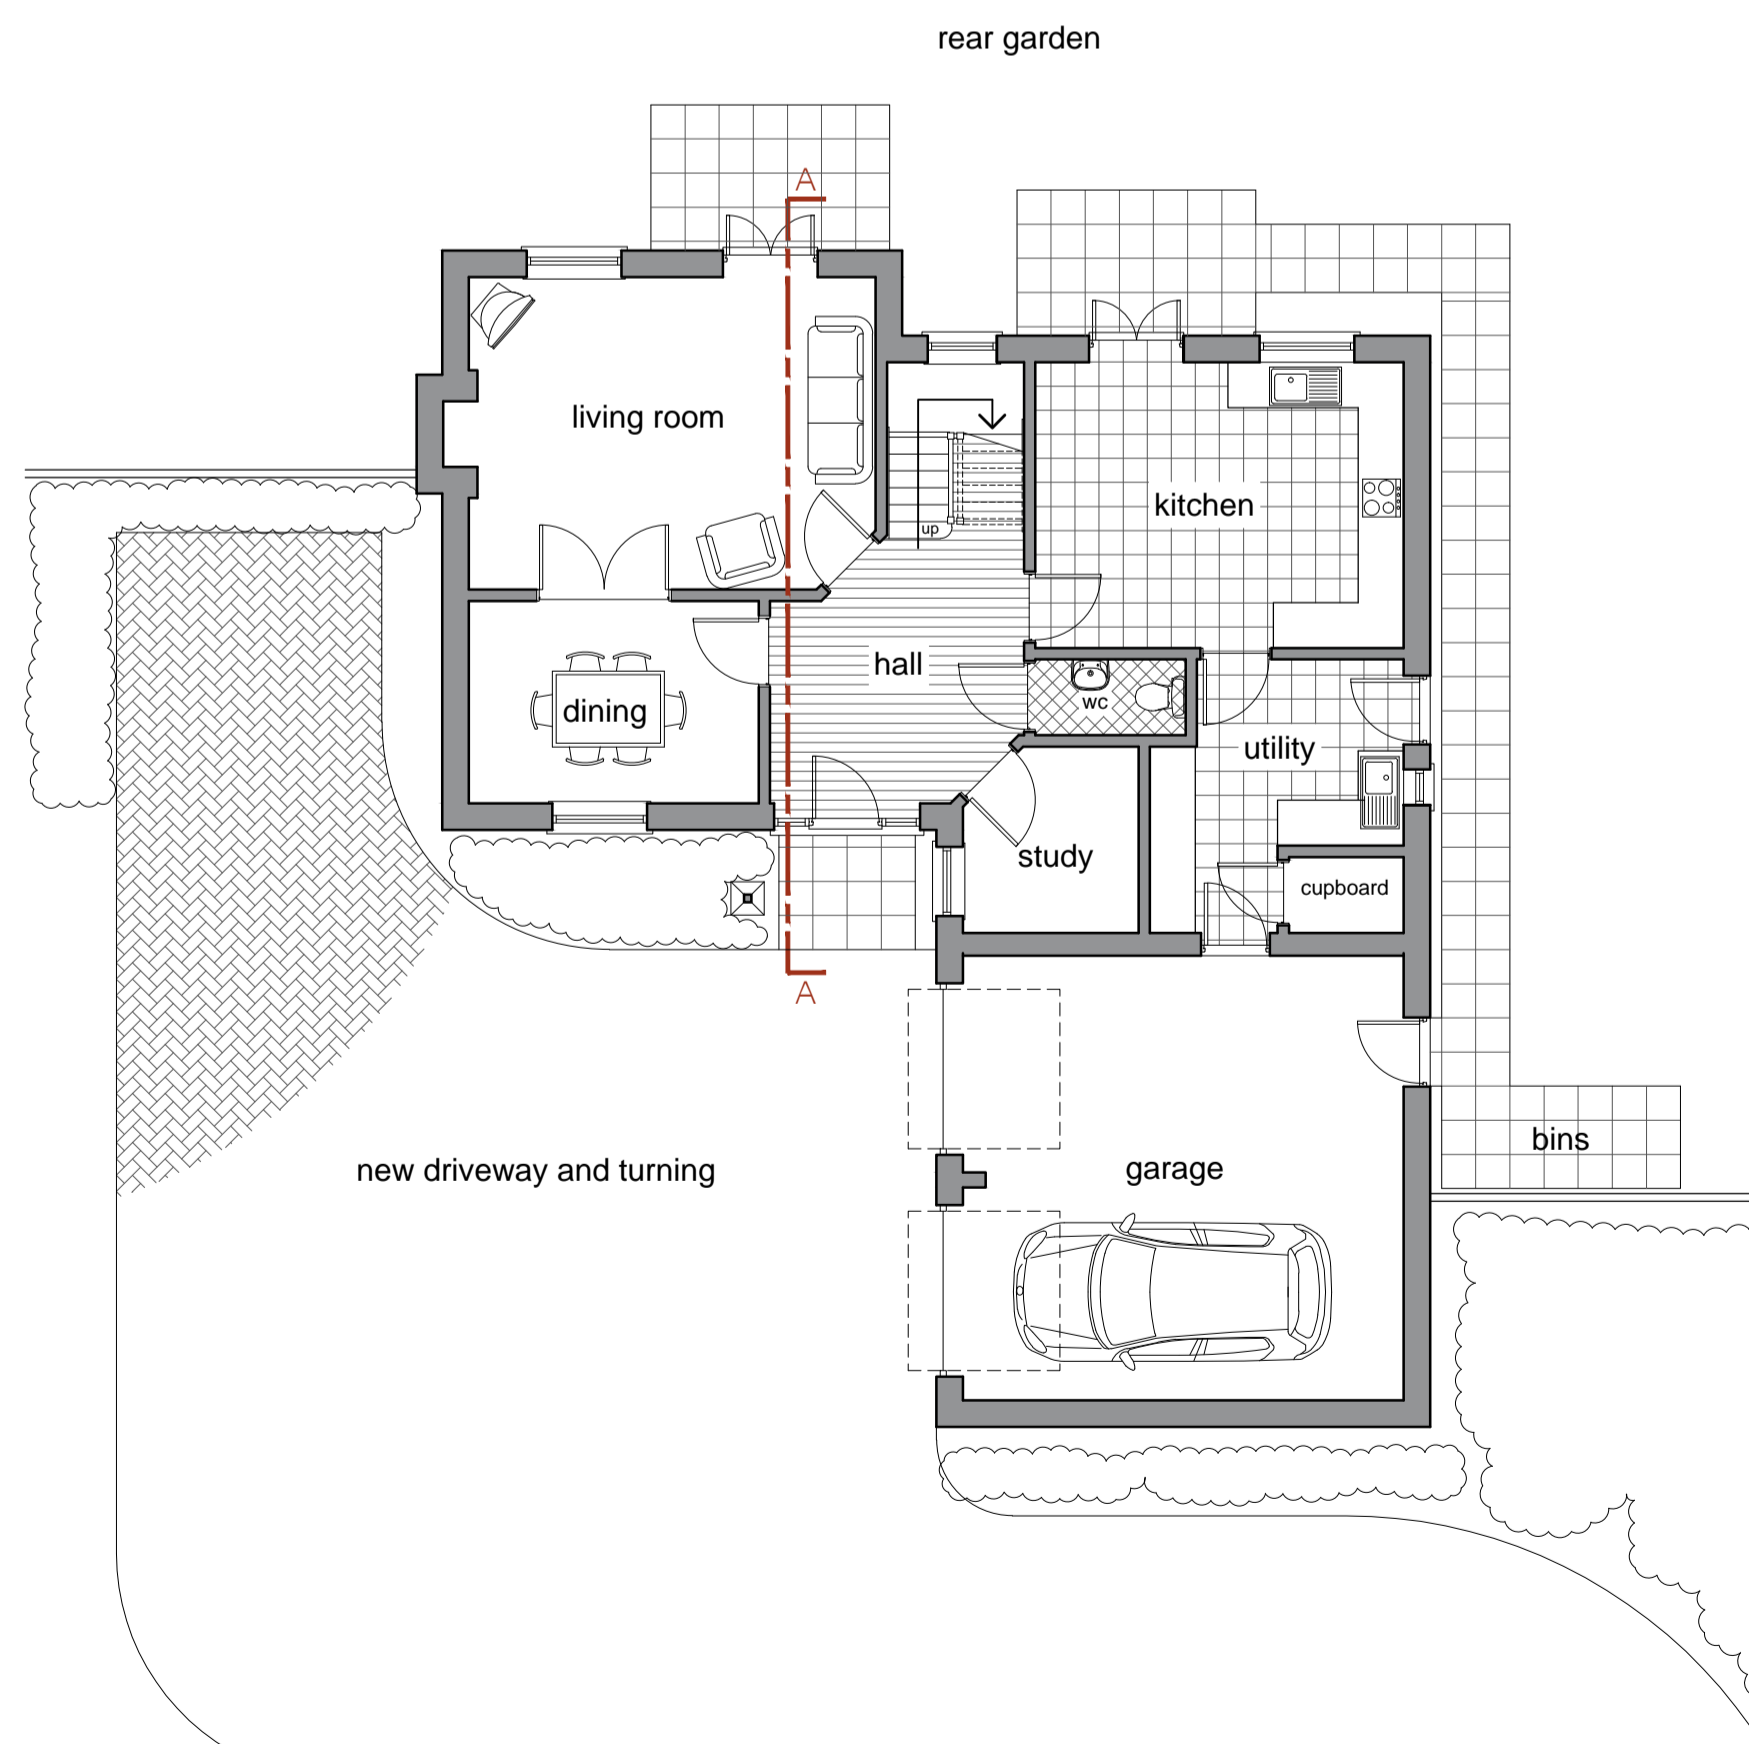

Ground Floor Plan  
Scale: 1:100  
metres

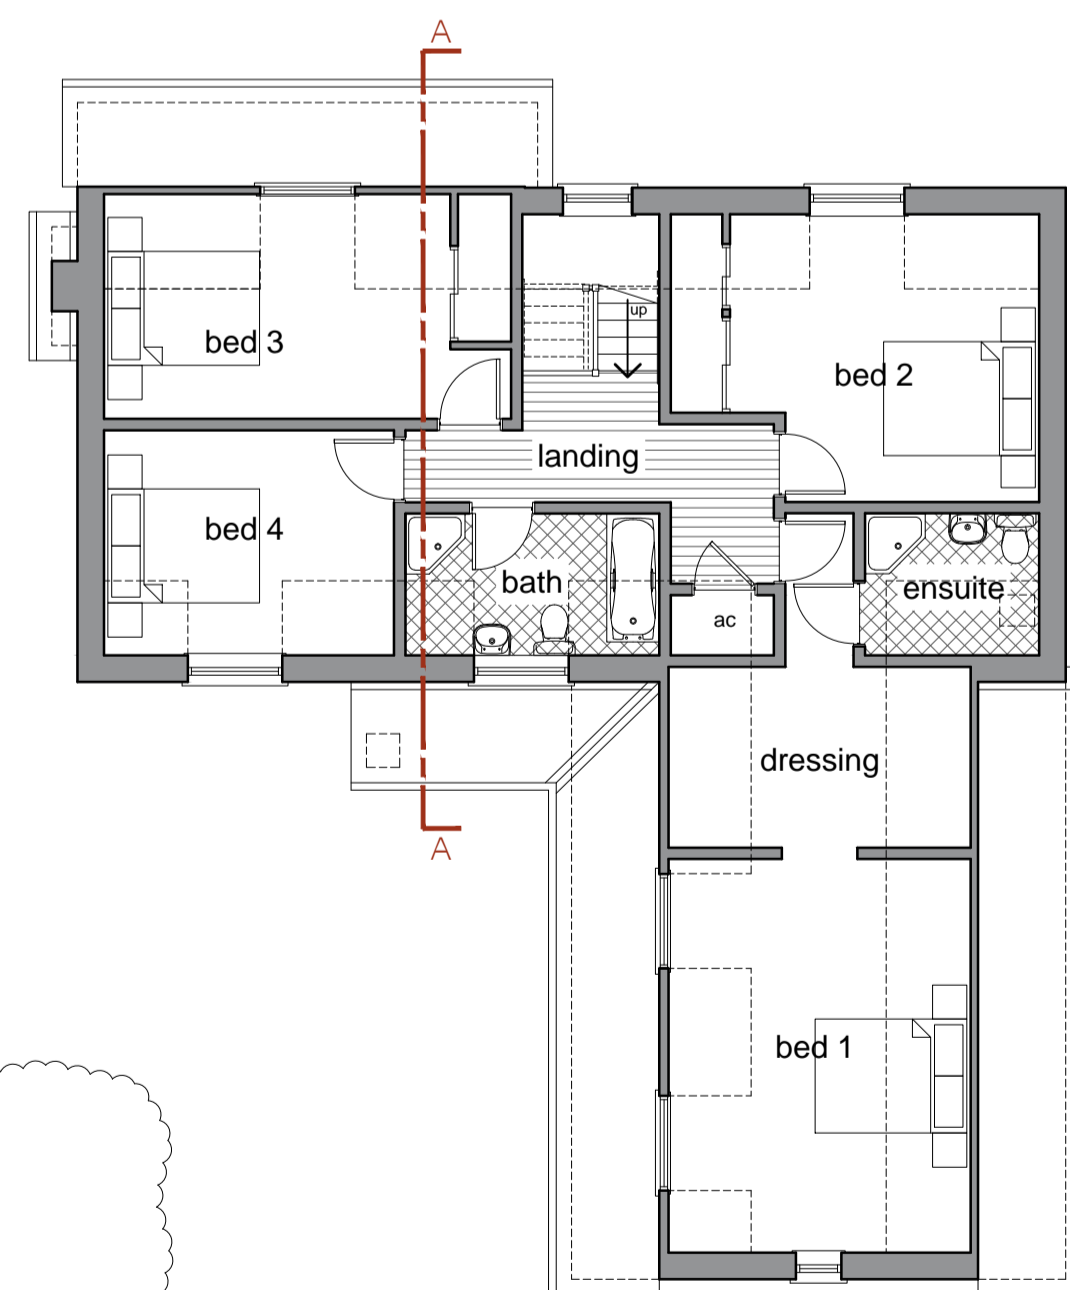

First Floor Plan  
Scale: 1:100  
metres

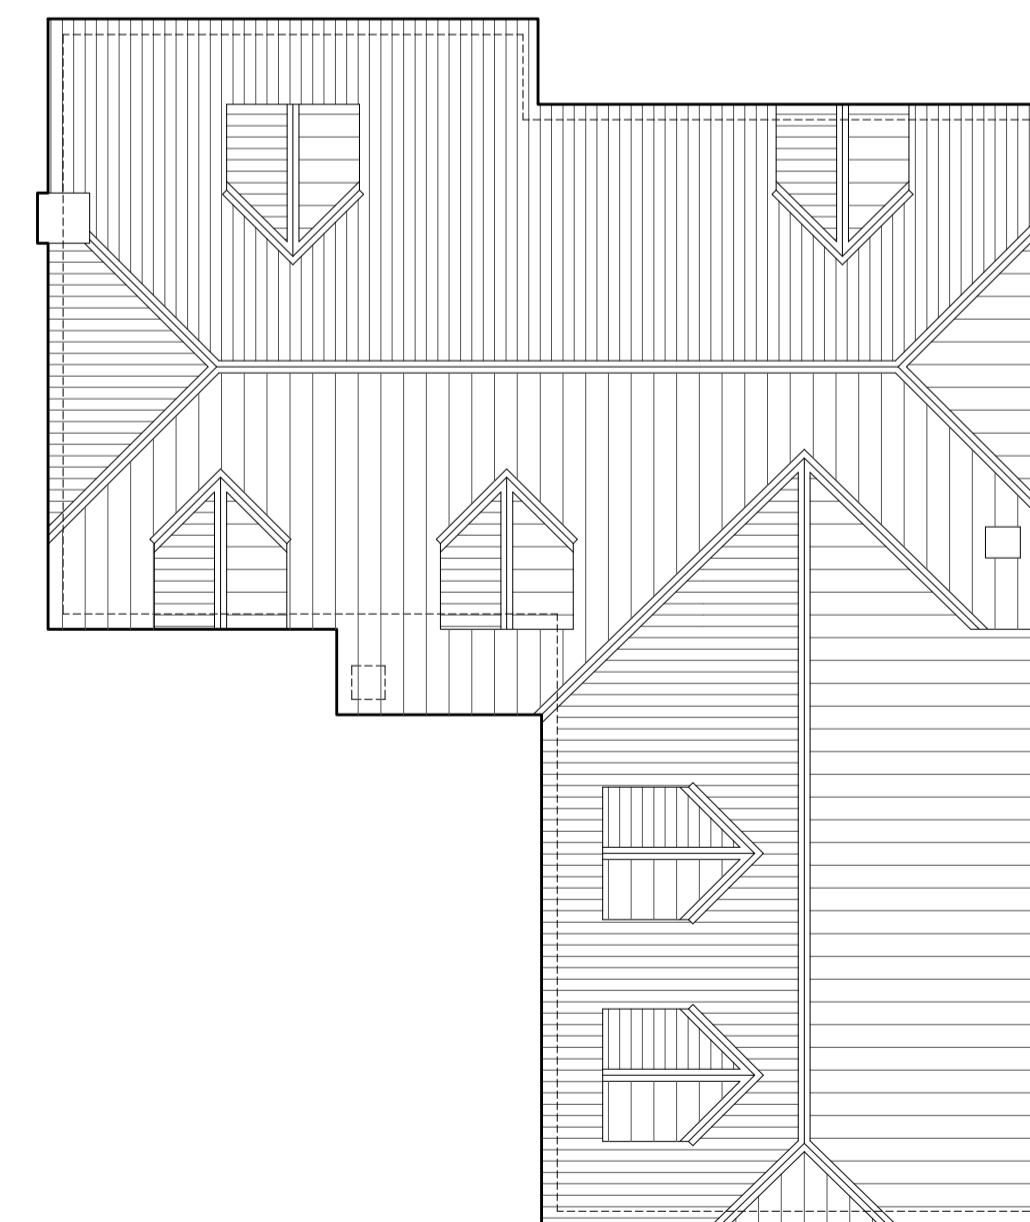

Roof Plan  
Scale: 1:100  
metres

- General Notes
1. This drawing shall not be scaled, figured dimensions only to be used.
  2. All dimensions are shown in "mm" unless otherwise stated.
  3. The contractor, sub-contractors and suppliers must verify all dimensions on site prior to the commencement of any work.
  4. This drawing is to be read in conjunction with all relevant engineers and specialist sub-contractors drawings and specifications.
  5. Any discrepancies are to be brought to the designers attention.

Schedule of Sizes	
<b>Internal Floor Areas</b>	
Dwelling	
Ground Floor (inc Garage)	123.6m <sup>2</sup>
First Floor	104.5m <sup>2</sup>
Total	228.1m <sup>2</sup>
<b>Maximum Dimensions (exc roof overhangs)</b>	
Dwelling	
FFL to Top of Ridge	7.415m
FFL to Front Eaves	3.630m
Width	13.370m
Depth	15.515m

Revisions		
A	Aug 2012	Bin Store
B	Oct 2012	Driveway Position Revised

**SWANN EDWARDS ARCHITECTURE**  
 Swann Edwards Architecture, Elveden House, Gull Road, Guyhirn, Wisbech, Cambs, PE13 4ER  
 t 01945 450694 e info@swannedwards.co.uk w www.swannedwards.co.uk

Job Title	Date	Scale
Proposed Development	February 2012	Various
Land Adjacent Rocksworth, Roman Bank, Leverington for Mr C Crowson		Sheet Size A1
Drawing Title	Job No.	Drawn by
Scheme Drawing	SE-071	RS
Plans and Elevations	Dwg No. 11	Revision B