



SIDE ELEVATION TO THE HIPPODROME

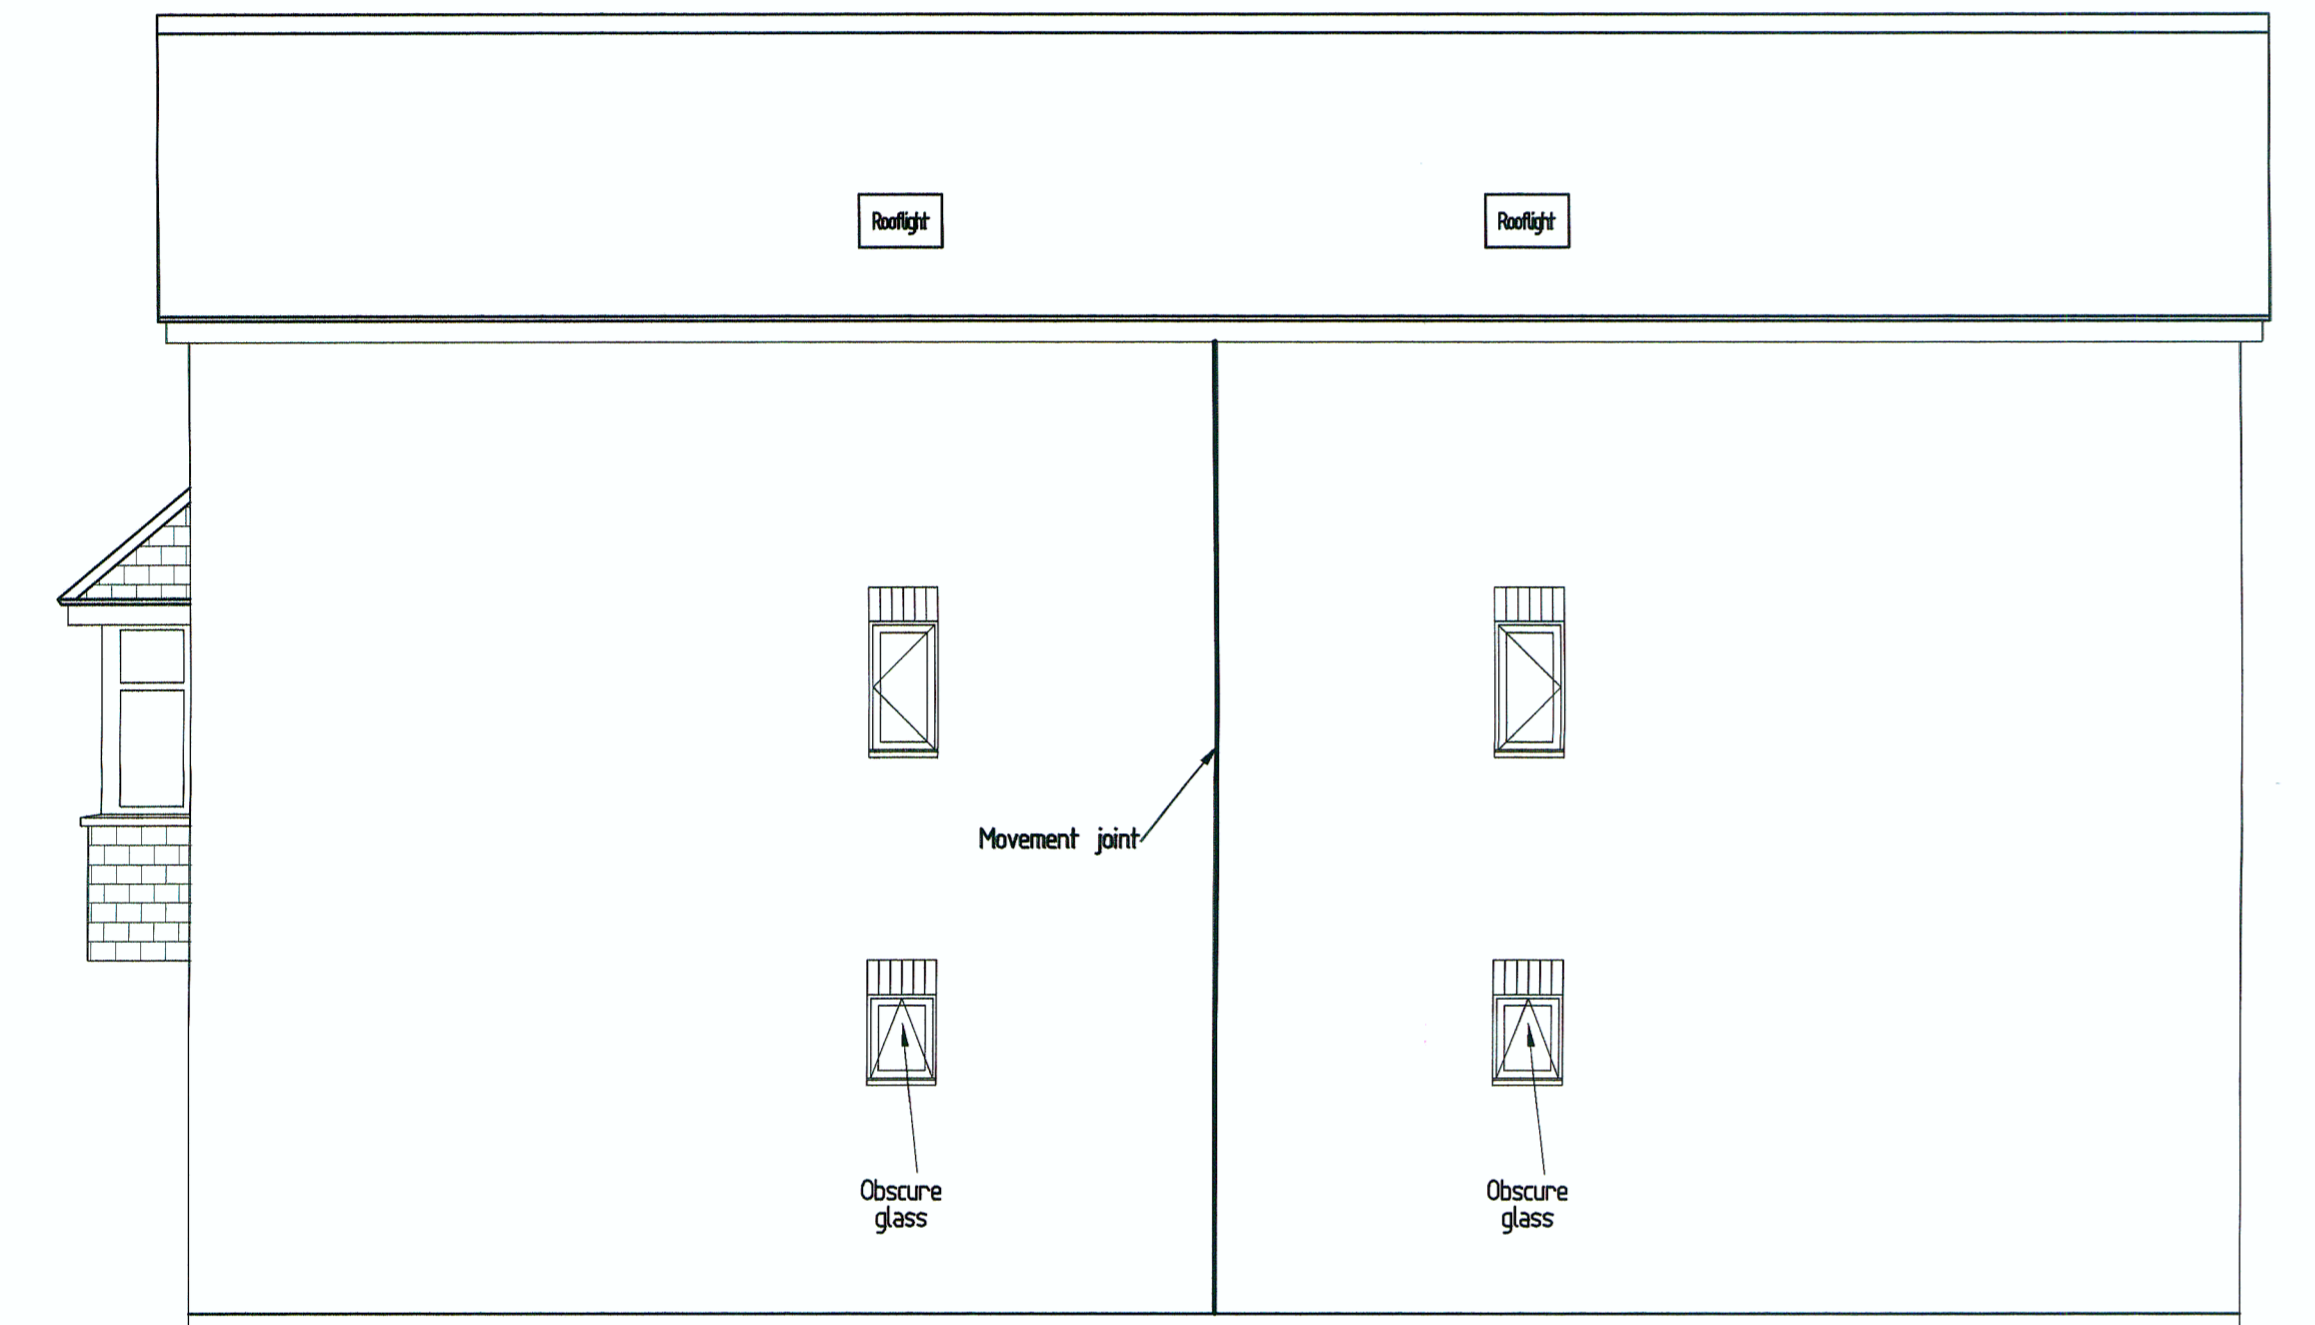


SIDE ELEVATION TO THE EXISTING FLATS

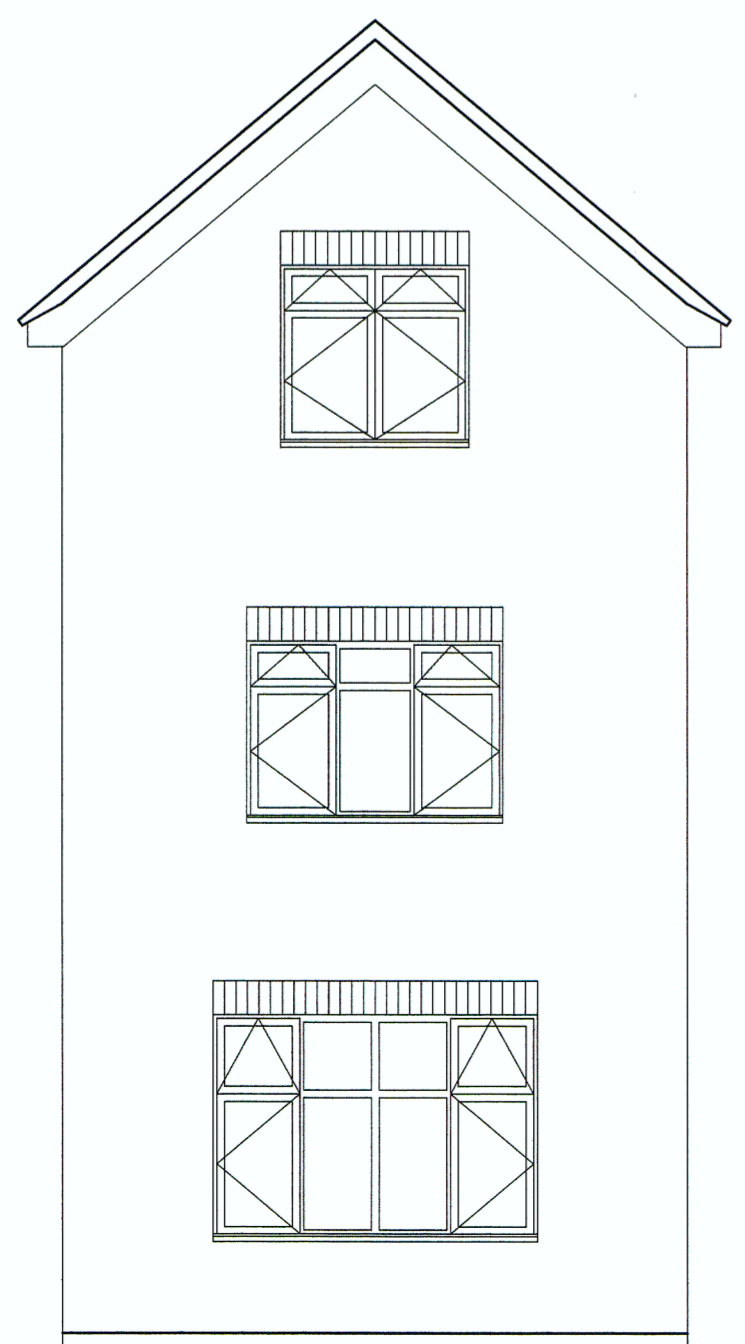


PROPOSED REAR ELEVATION




PROPOSED FRONT ELEVATION IN THE DART HILL ROAD STREETSCENE

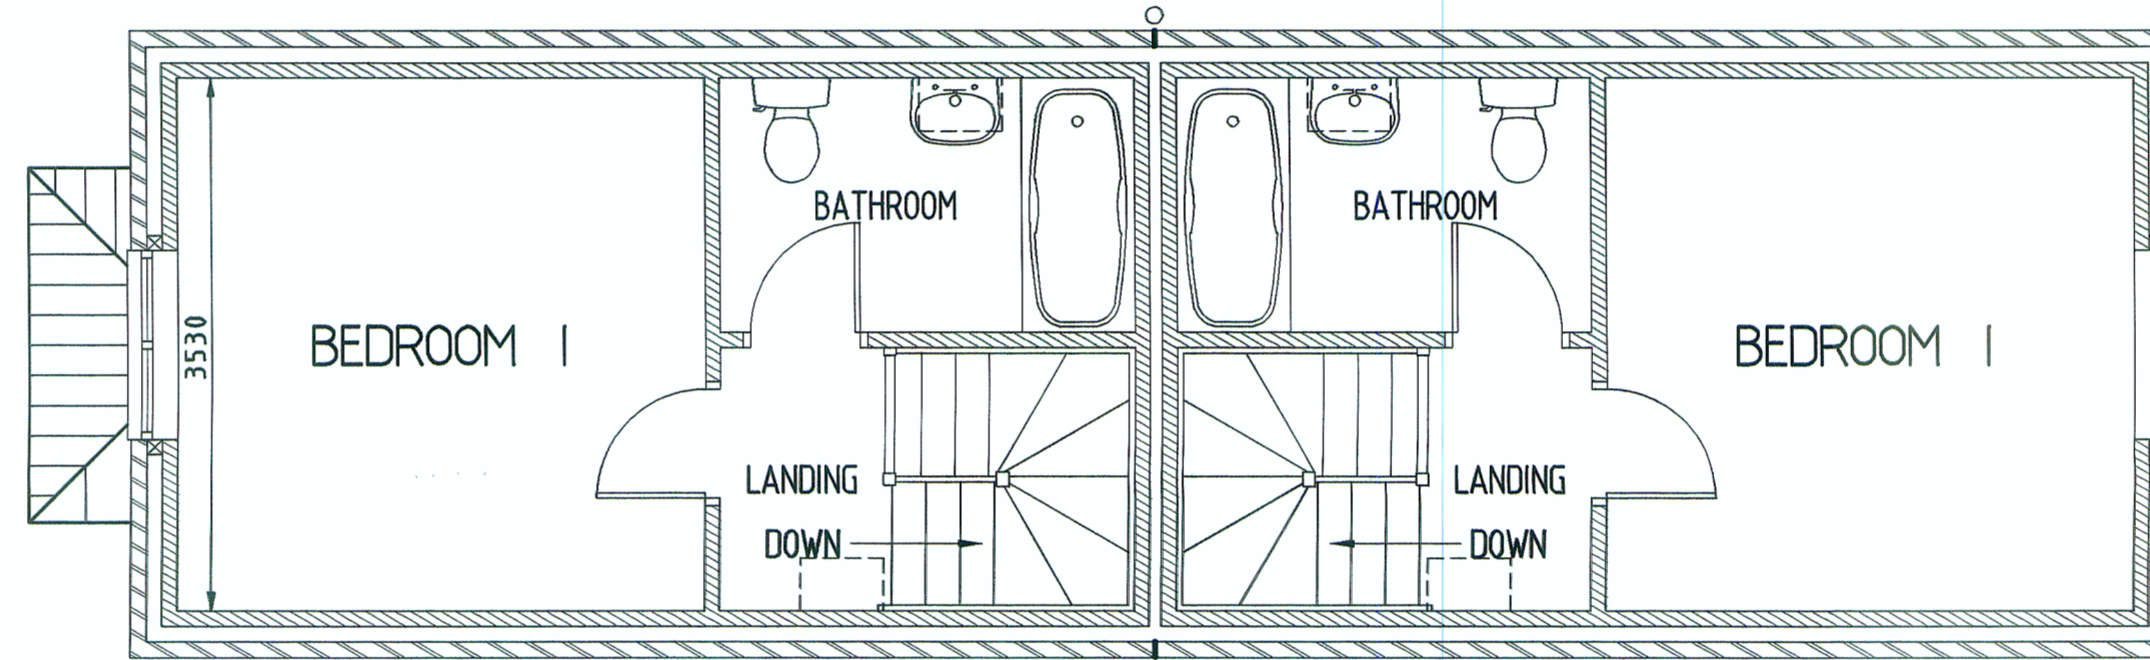


PROPOSED SECOND FLOOR LAYOUT PLAN

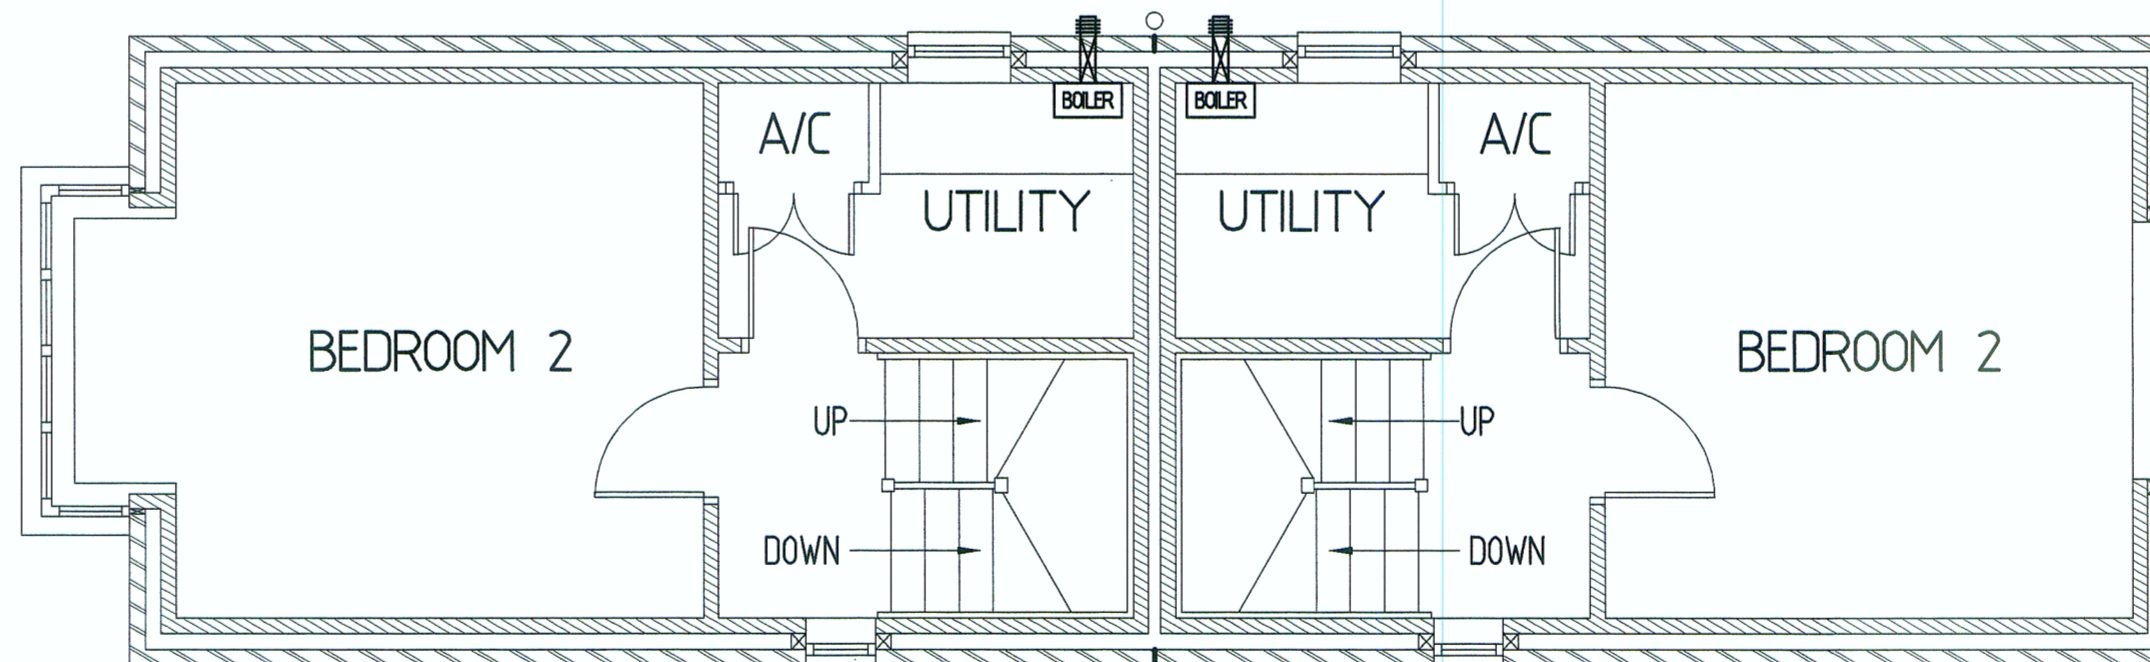

PROPOSED FIRST FLOOR LAYOUT PLAN

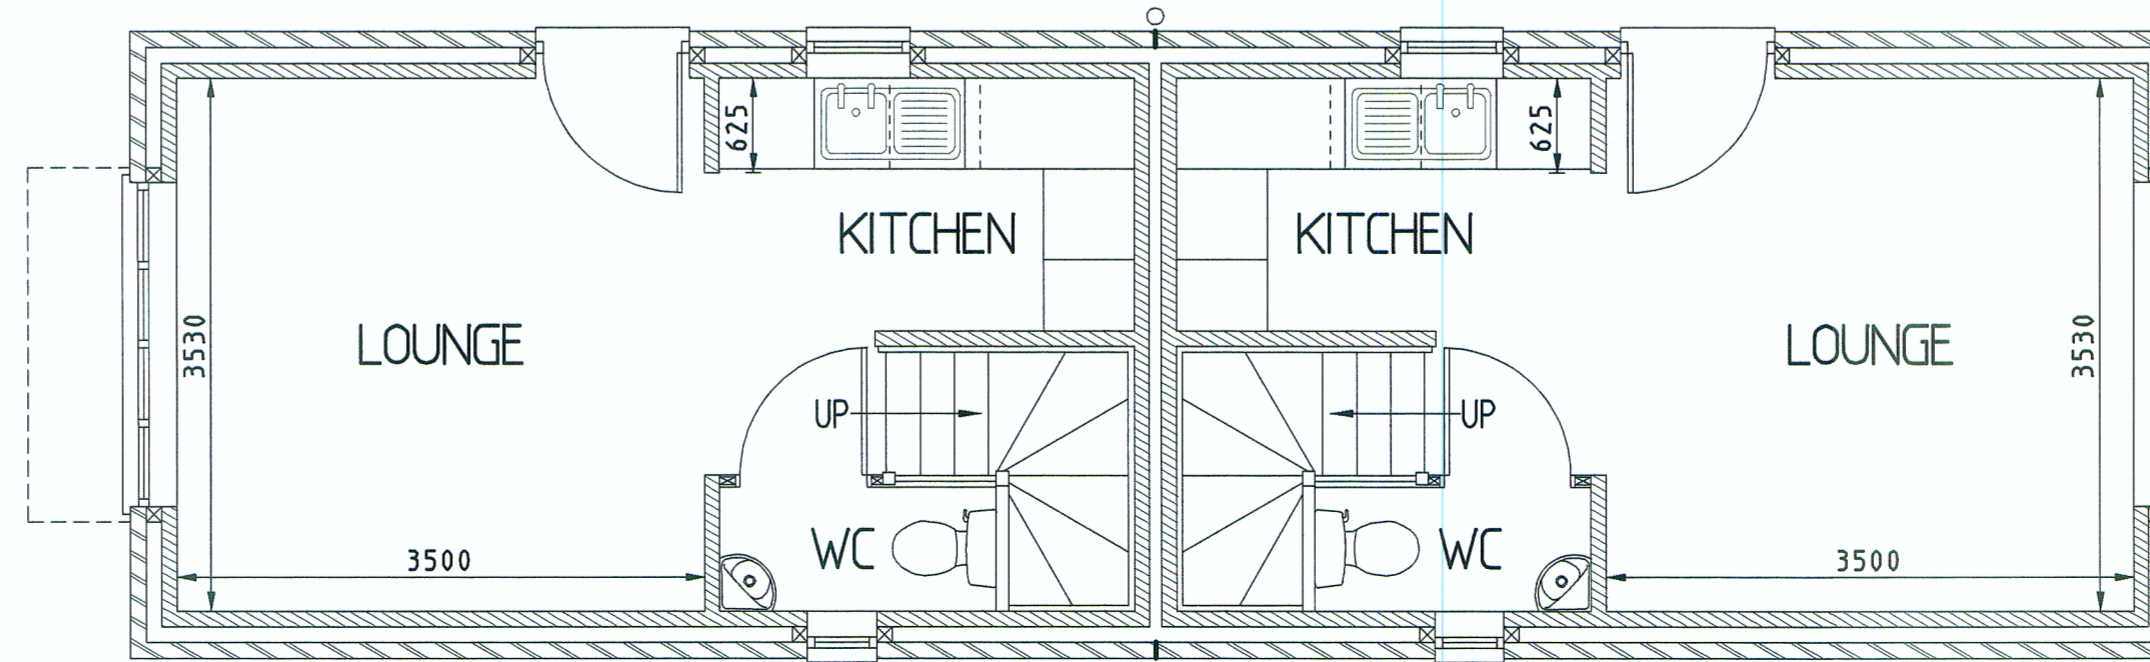

PROPOSED GROUND FLOOR LAYOUT PLAN

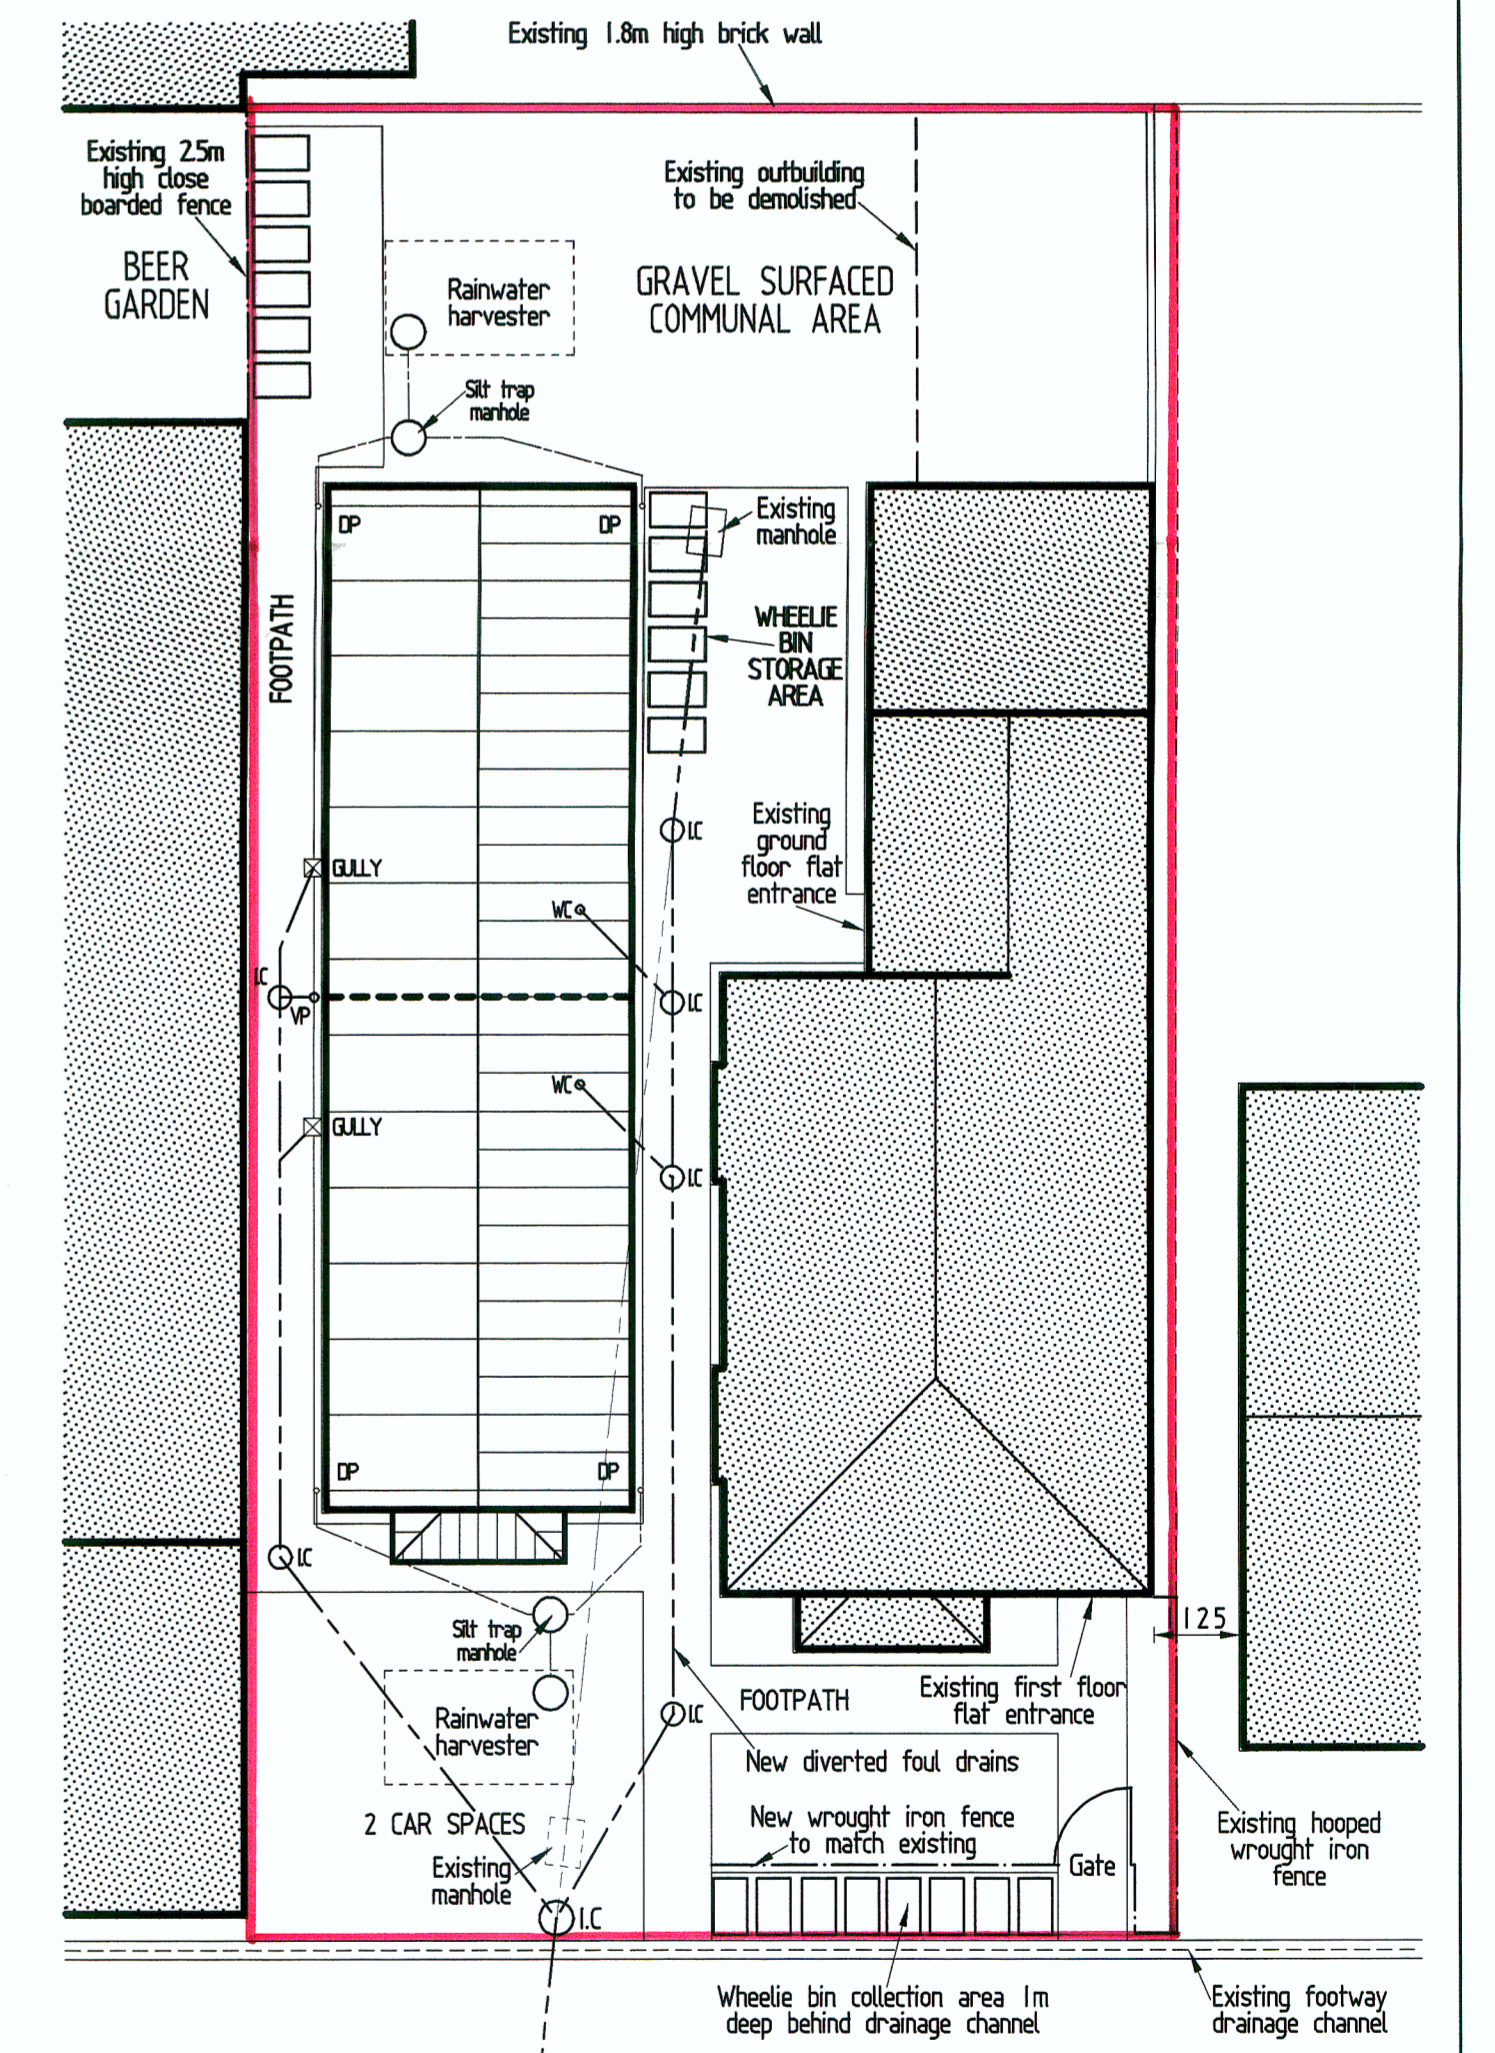

DART HILL ROAD
PROPOSED SITE LAYOUT PLAN Scale 1:100

Drawing Title: ERECTION OF A PAIR OF SEMI-DETACHED 2-BED, 3-STORY TOWN HOUSES LAND SOUTH OF 2 & 2A DARTHILL ROAD, MARCH. PROPOSED PLANNING APPLICATION DRAWING			
Client:- Mr. IAN FULCHER 23 BURROWMOOR ROAD, MARCH.			
Scales:- 1:50, 1:100	Date:- September 2013	Drawing No:- CAD 301 / 1 / 1	Rev:- B

Craig Brand Architectural & Highway Design.
 9 Cricketers Close, MARCH, PE15 9RU. Tel: (01354) 656977.