


DO NOT SCALE FROM THIS DRAWING
 THE GENERAL CONTRACTOR IS TO CHECK ALL DIMENSIONS ON SITE AND REPORT ANY DISCREPANCIES TO THE SUPERVISING OFFICER.
 ALL DIMENSIONS ARE SHOWN IN mm UNLESS OTHERWISE STATED.

NOTES:

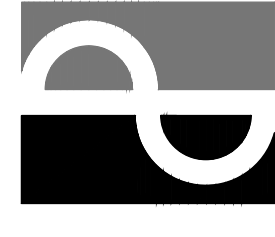


The Design Partnership
 The Design Partnership (EP) Ltd
 100 High Street, Chatham
 Cambridgeshire PE16 6NN
 Tel: 01354 693111
 Fax: 01354 694672

Job Title



Proposed Affordable Housing Development
 Gull Road Guyhirn Cambs for
 Roddons Housing Association Ltd

PLANNING APPLICATION
 House Types


Date	July 2013	Scale	1:100	Dwn	aw	Dwg No.	CA-621-P02	Rev.
------	-----------	-------	-------	-----	----	---------	------------	------

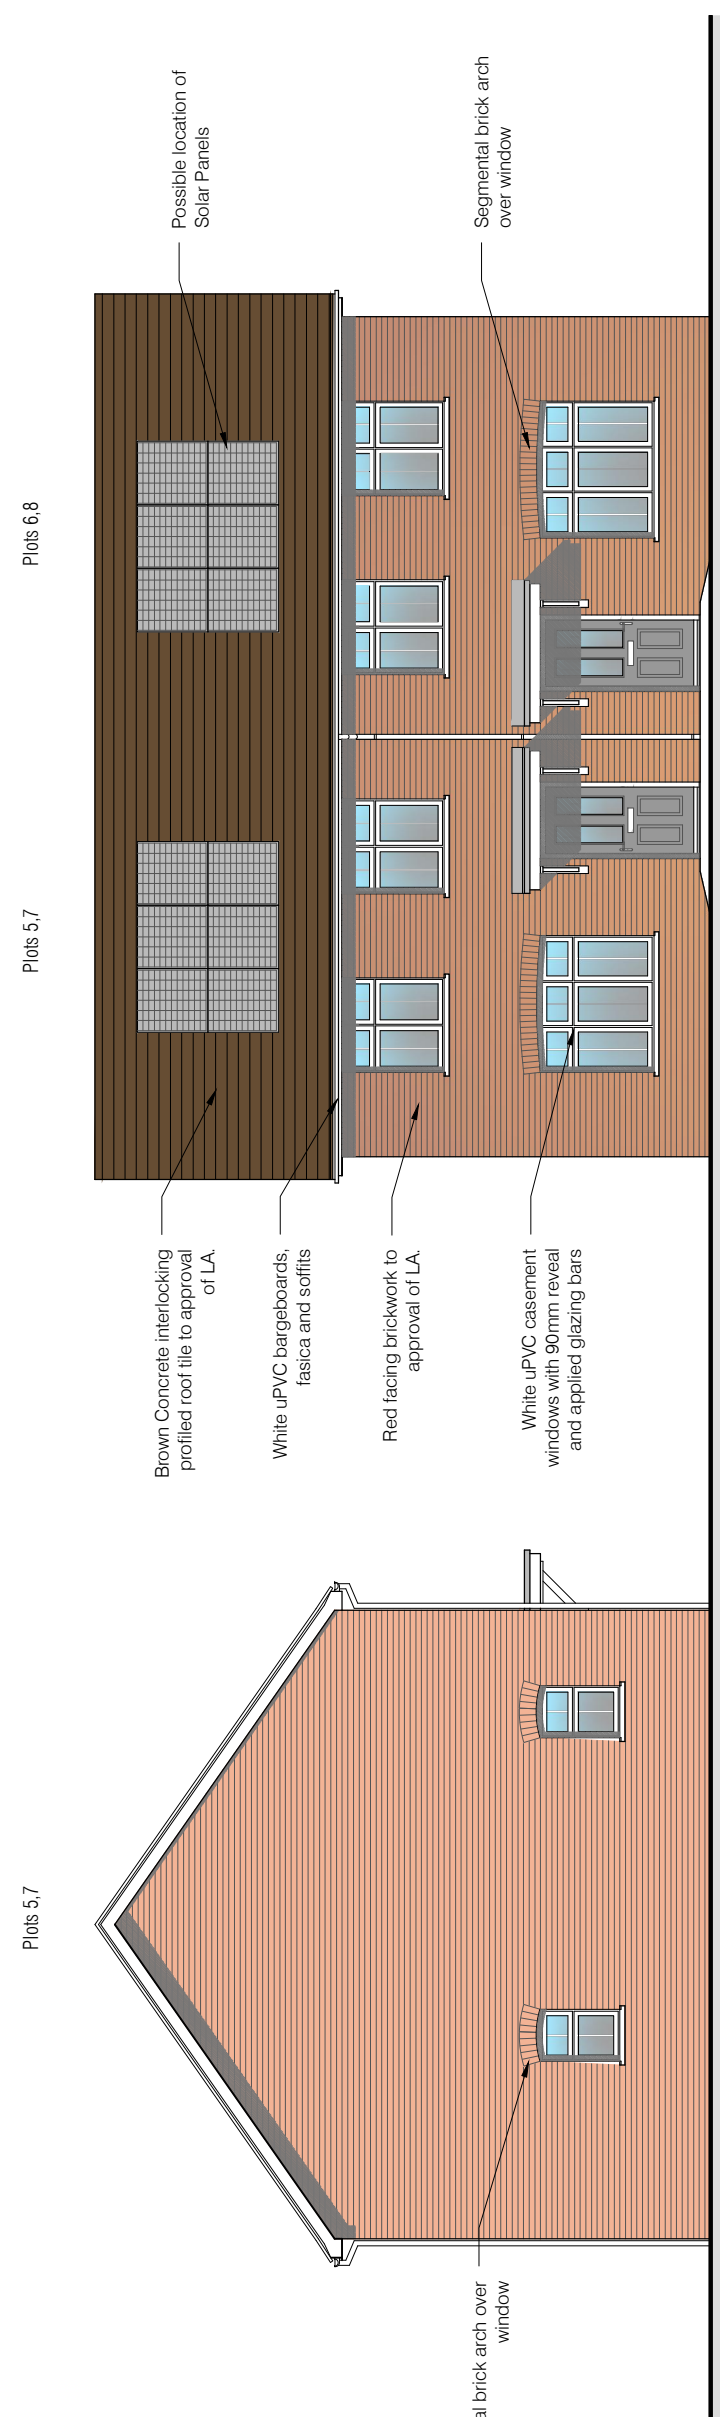


Front Elevation
 Plots 5-6 and 7-8

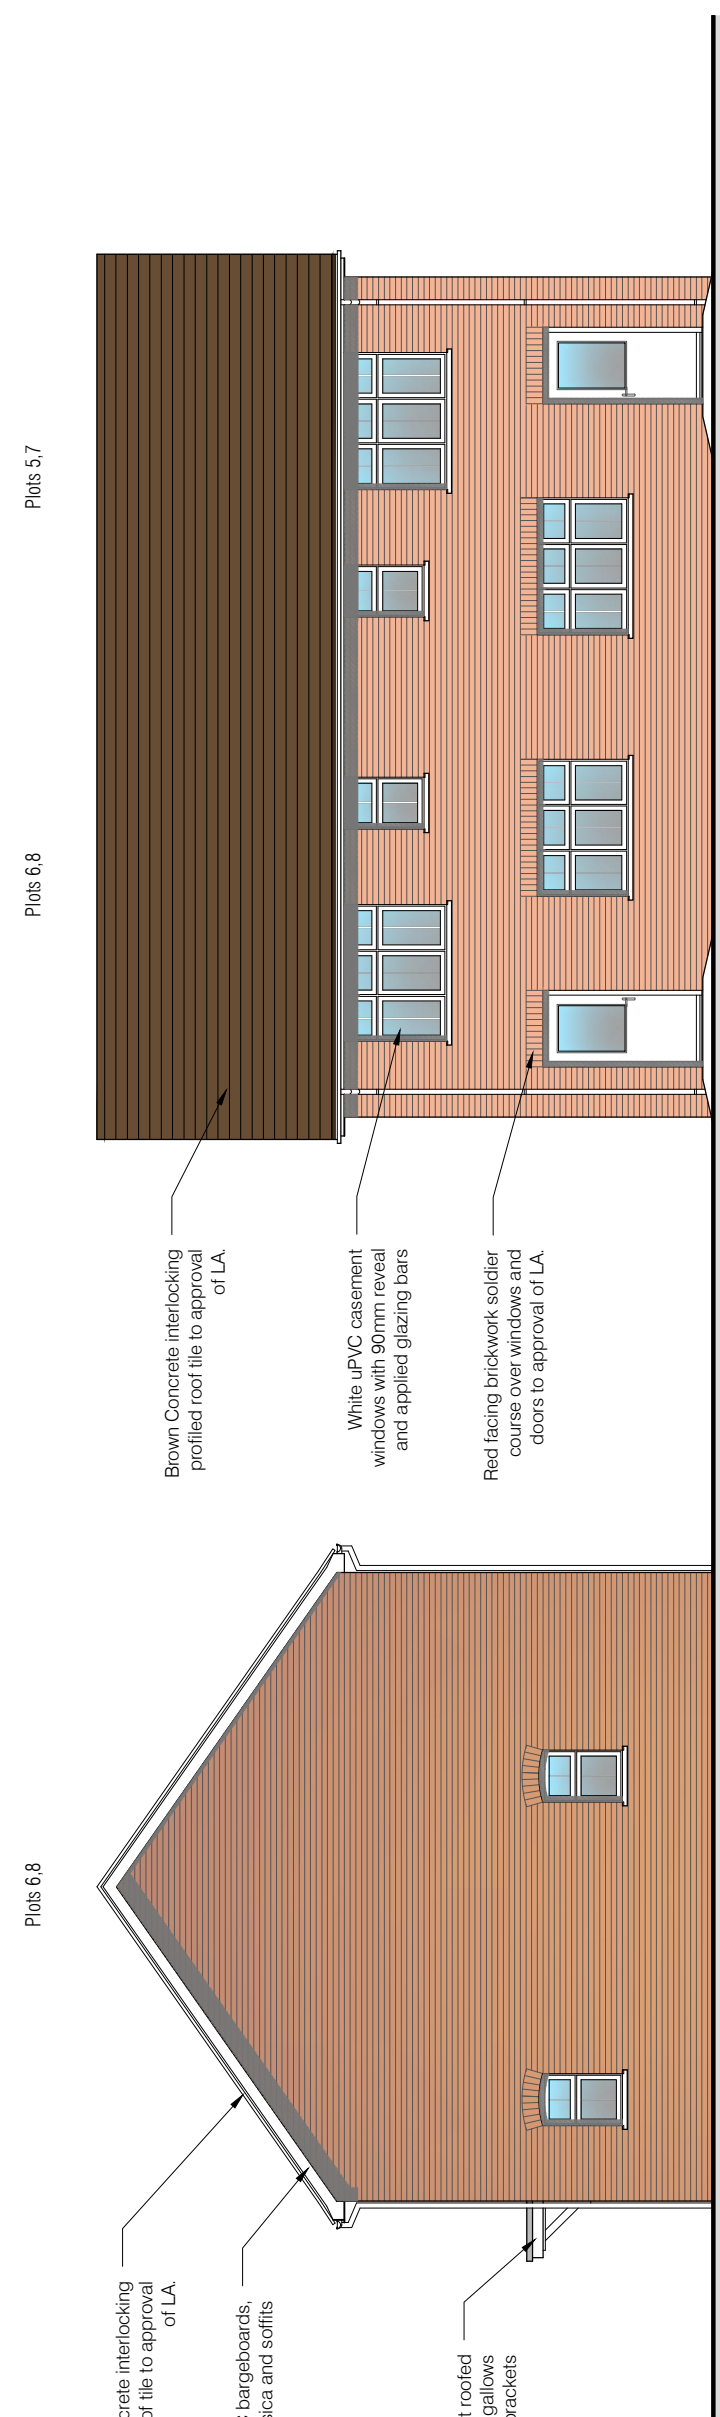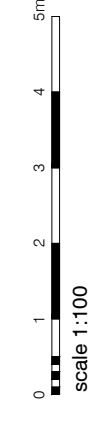


Rear Elevation
 Plots 5-6 and 7-8

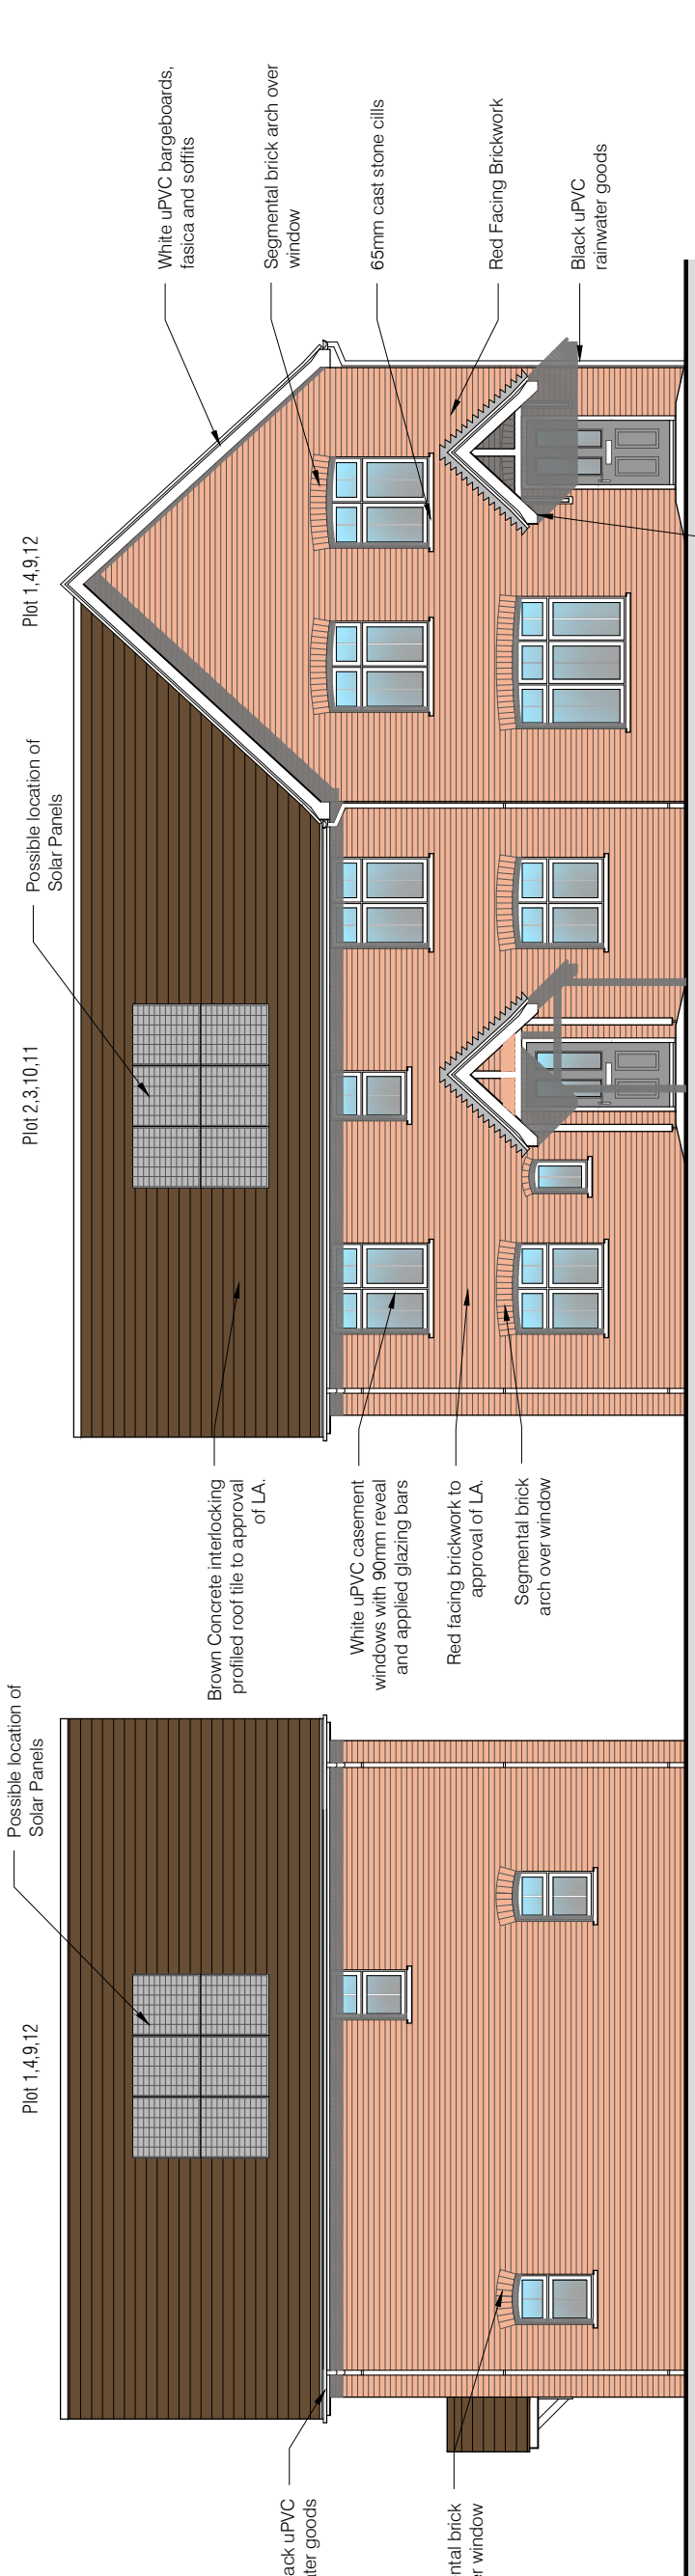


Side Elevation
 Plots 5-6 and 7-8

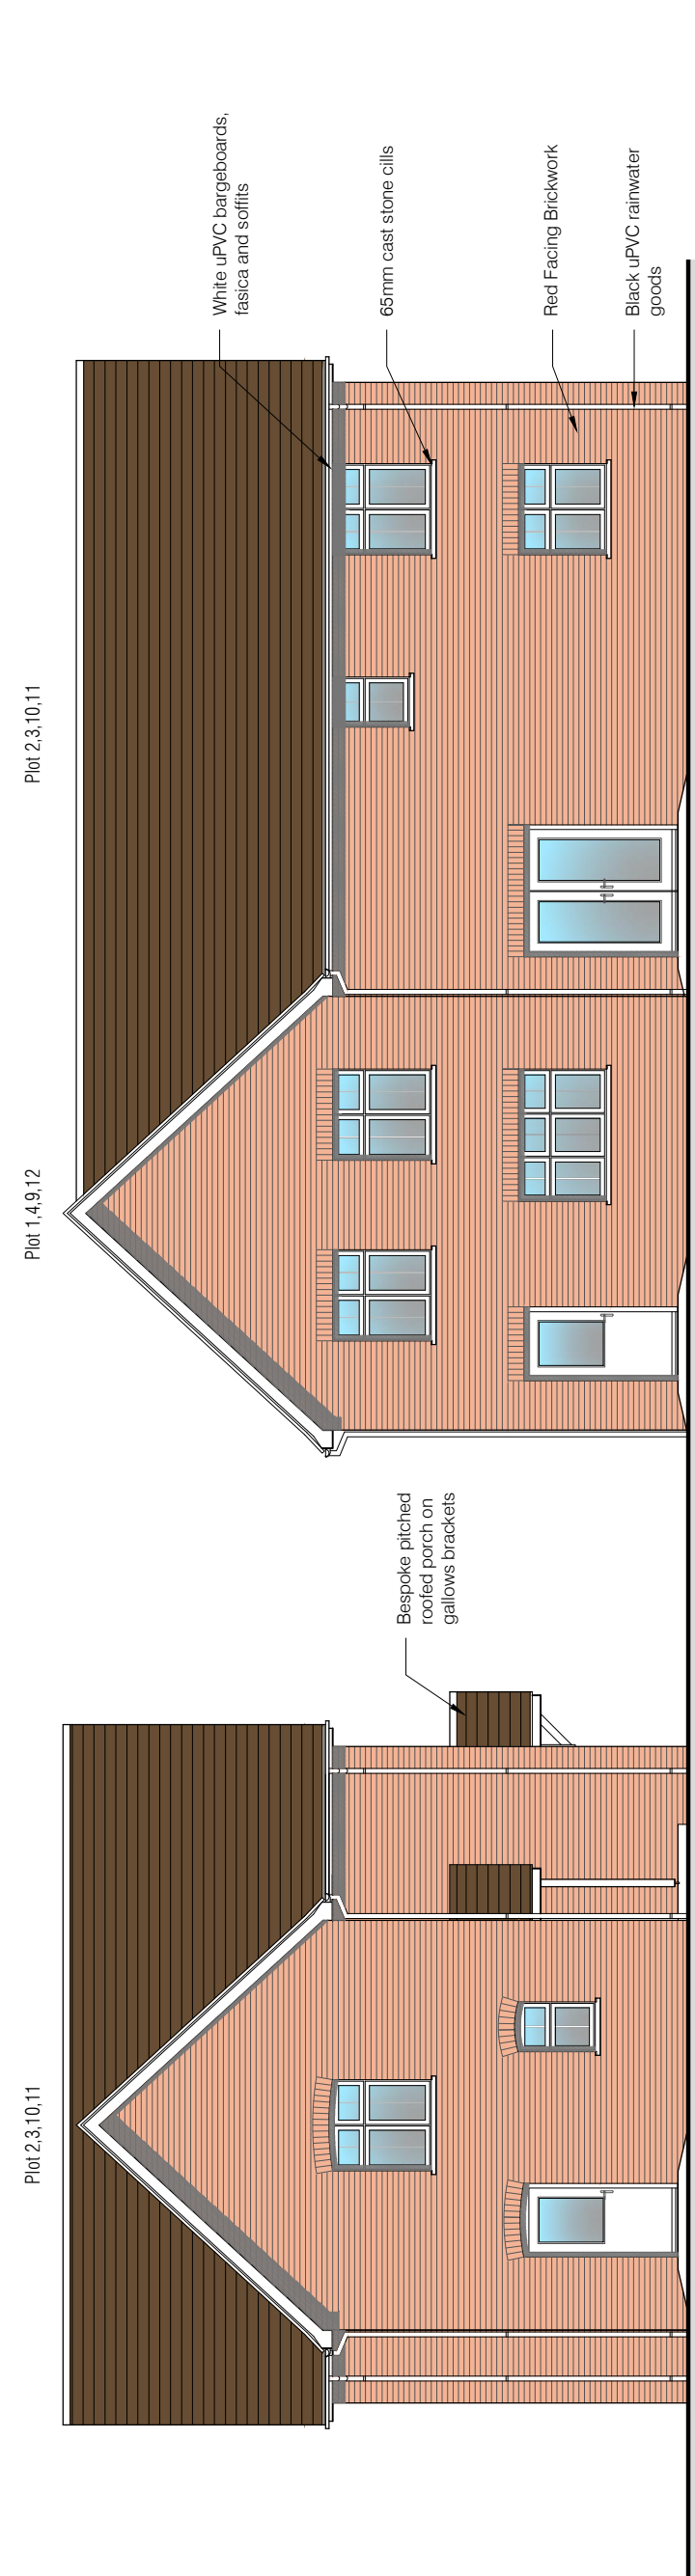



Side Elevation
 Plots 5-6 and 7-8

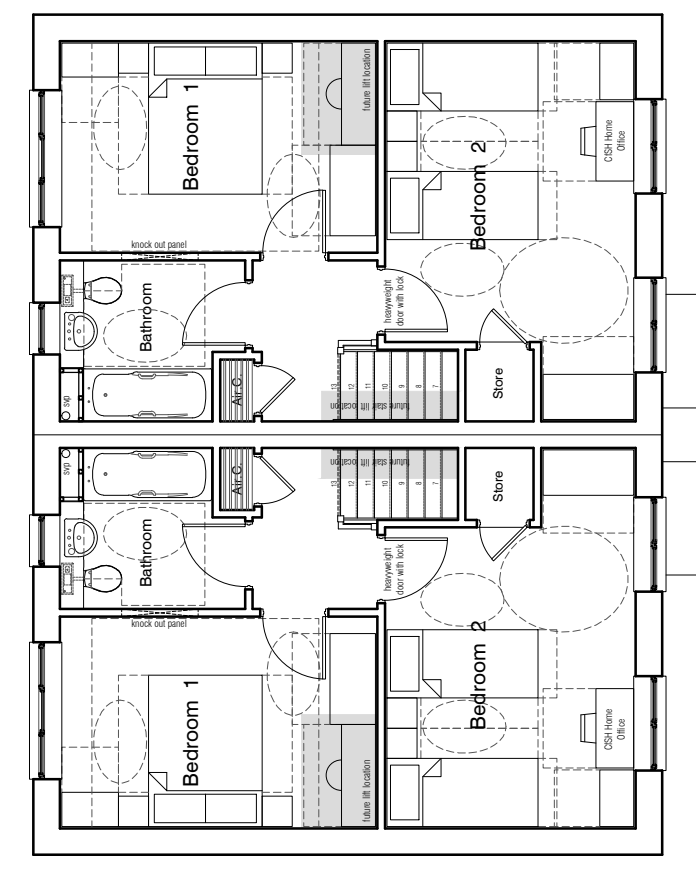



First Floor Plan
 Plots 5-6, 7-8,

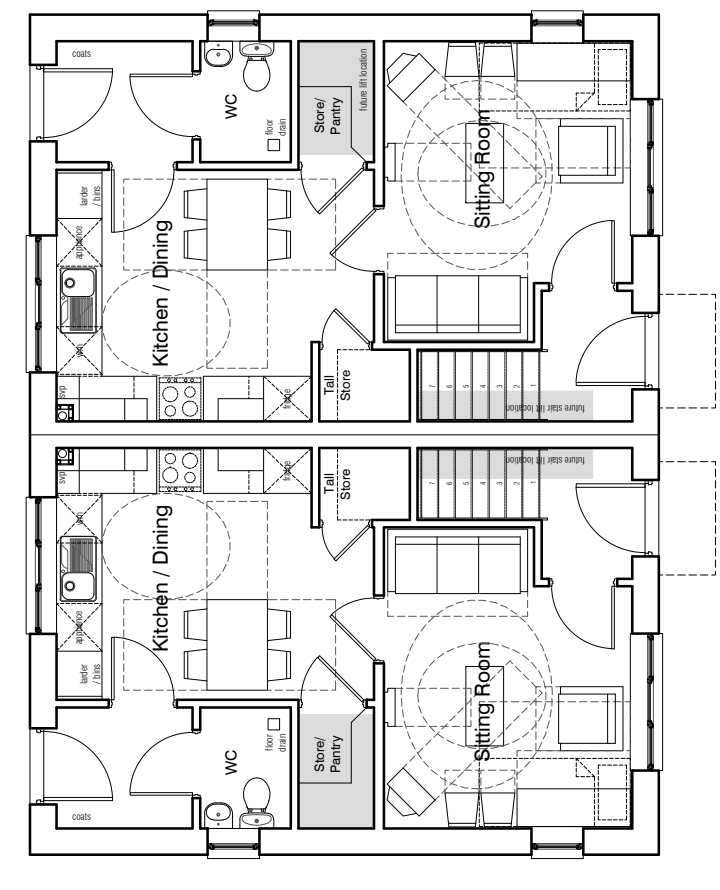


Ground Floor Plan
 Plots 5-6, 7-8,

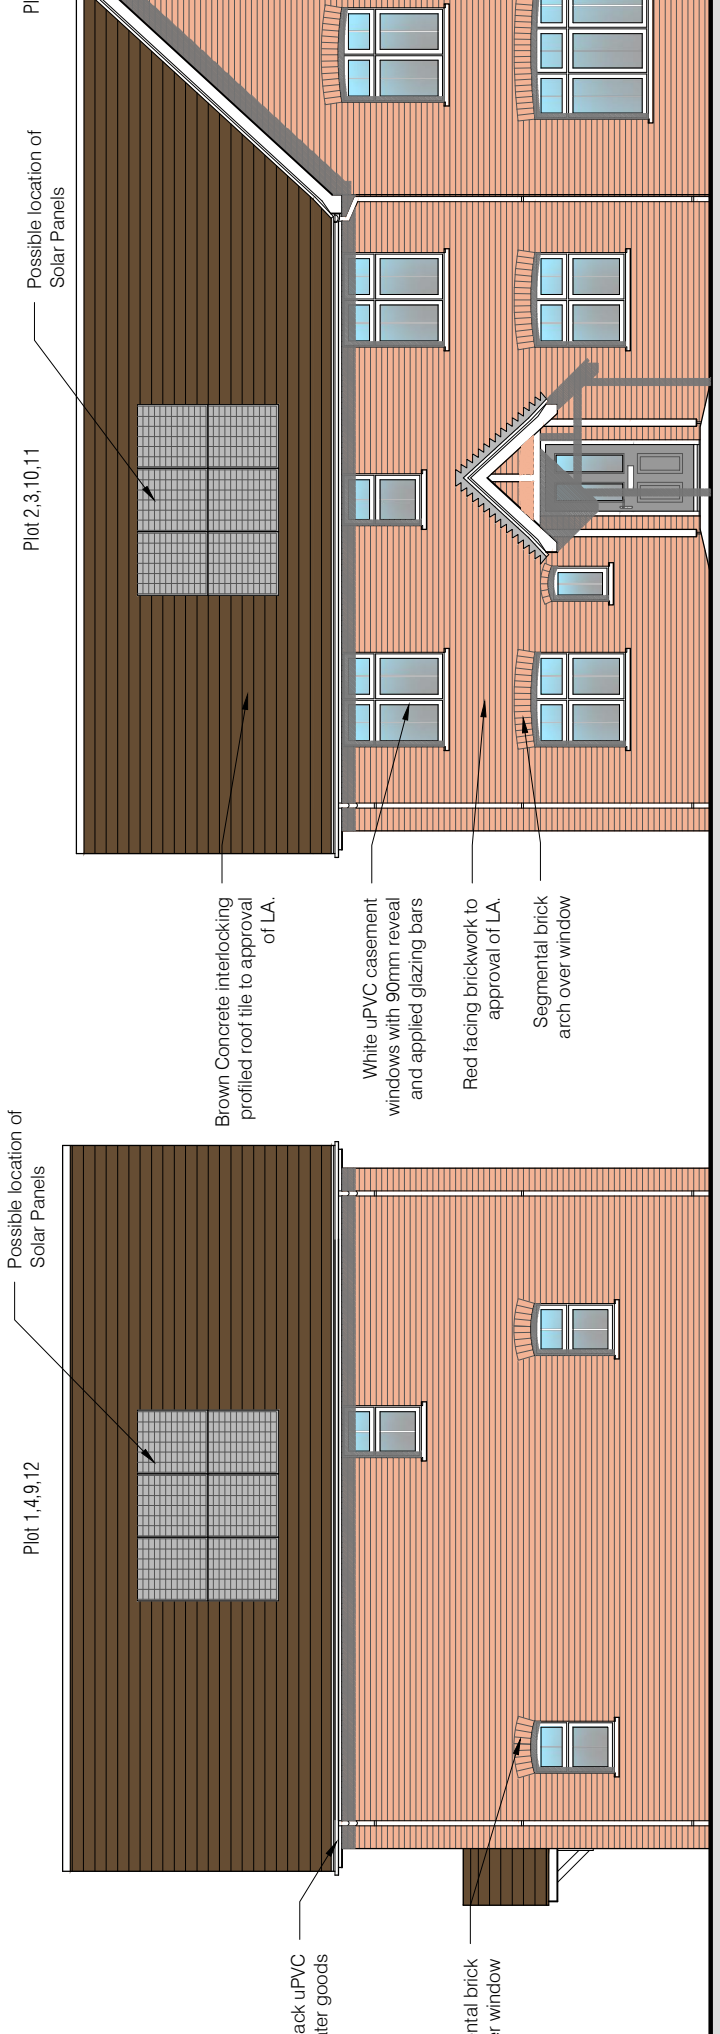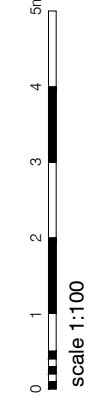


Front Elevation
 Plots 3-4 & 11-12 (1-2 & 9-10 Mirrored)

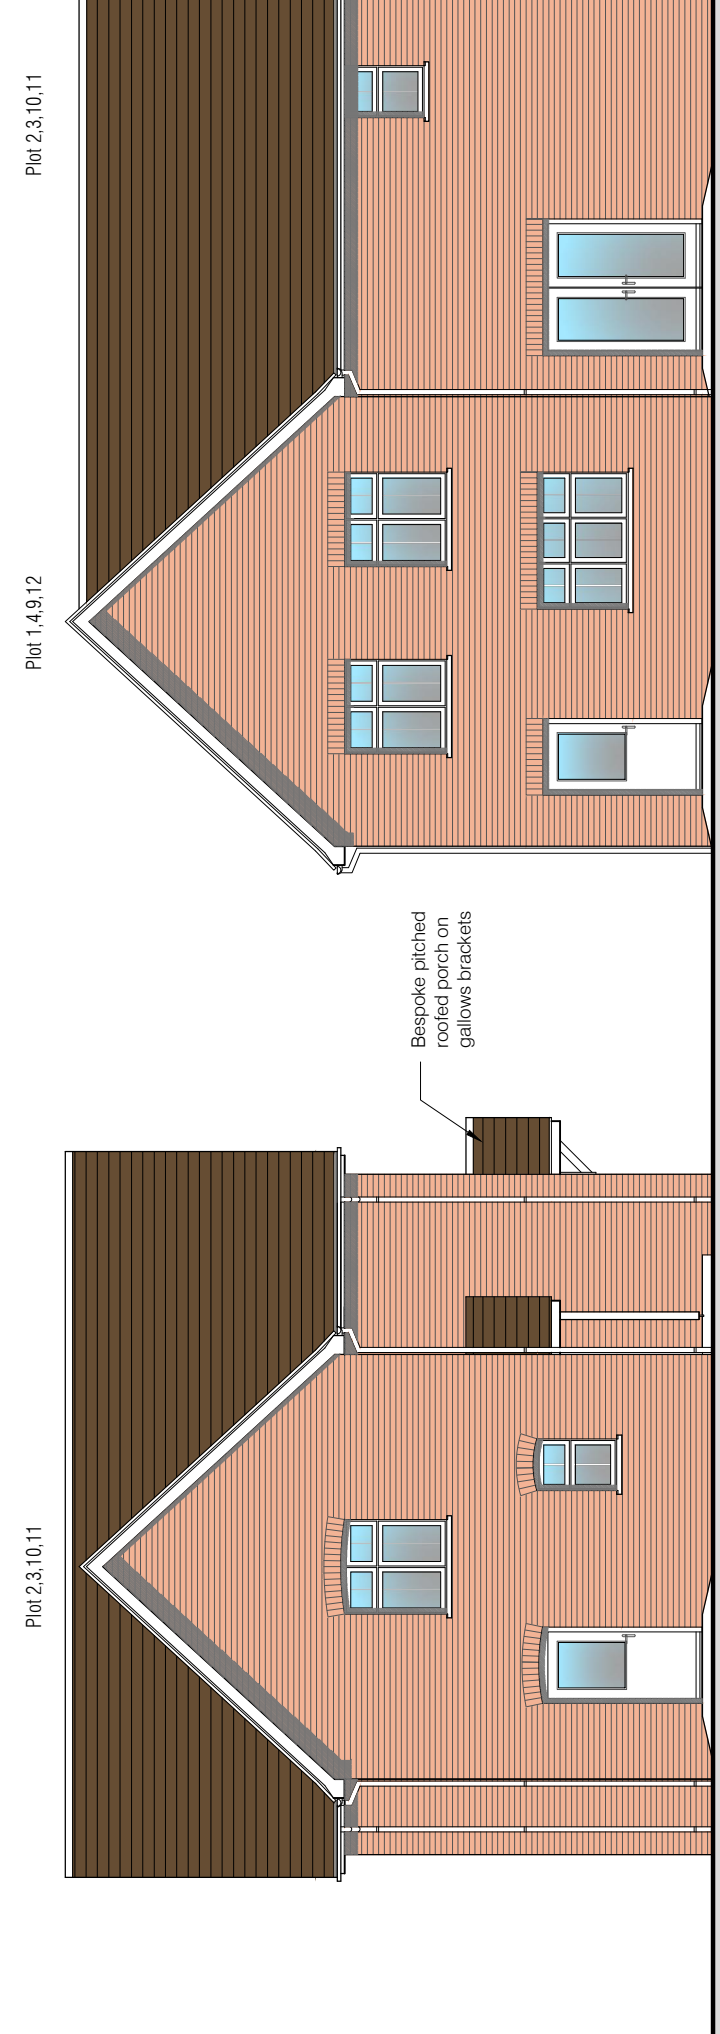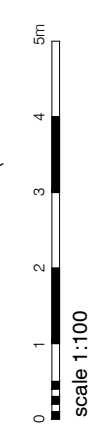

Rear Elevation
 Plots 3-4 & 11-12 (1-2 & 9-10 Mirrored)

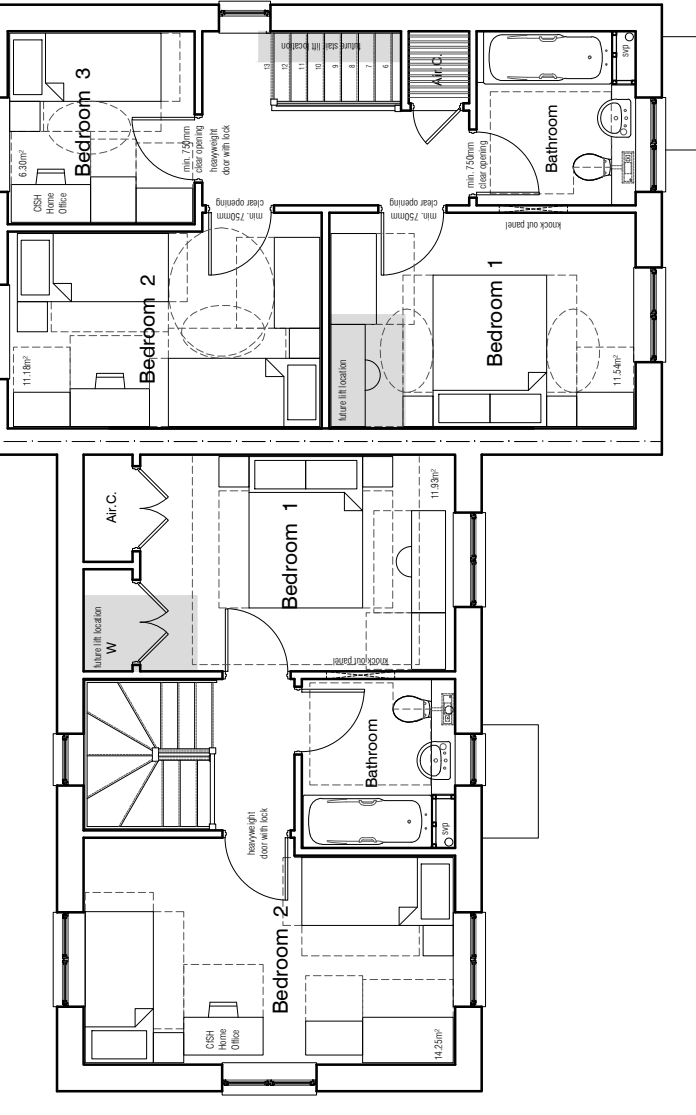

First Floor Plan
 Plots 3-4, 11-12 (1-2 & 9-10 Mirrored)

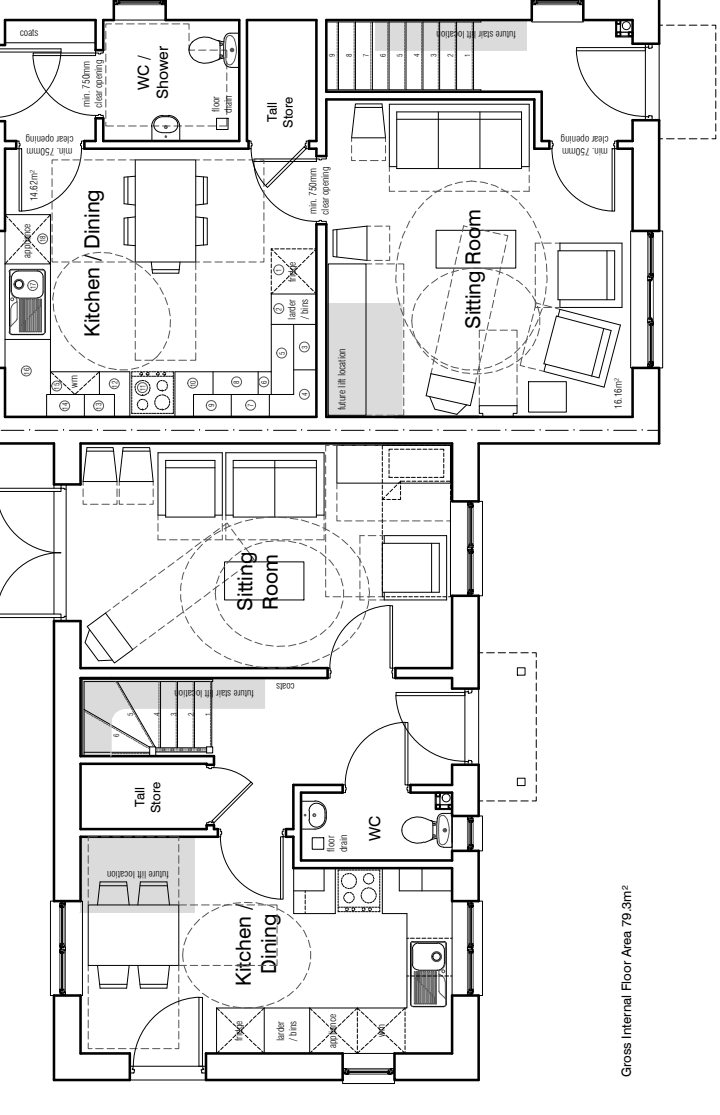

Ground Floor Plan
 Plots 3-4, 11-12 (1-2 & 9-10 Mirrored)

