


DO NOT SCALE FROM THIS DRAWING
 THE GENERAL CONTRACTOR IS TO CHECK ALL DIMENSIONS ON SITE AND REPORT ANY DISCREPANCIES TO THE SUPERVISING OFFICER.
 ALL DIMENSIONS ARE SHOWN IN mm UNLESS OTHERWISE STATED.

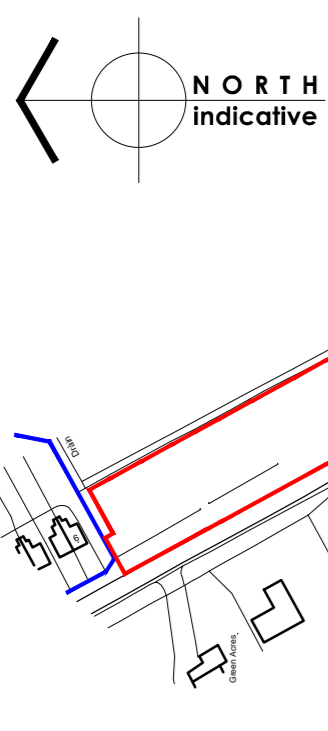

Location Plan
 scale 1:2500

- Proposed location of wheeled bin storage (for 240 litre per dwelling)
- Indicative location of 210 litre water butt
- Indicative location of 220 litre compost bin
- 1.8 x 2.4m shed
- Indicative location of rotary clothes drier
- Proposed specimen tree to approval of Local Authority. Please refer to Landscaping Drawing.
- Existing trees. Please refer to Arboricultural Survey.
- Proposed landscaping to approval of Local Authority
- Potential locations for photovoltaic panels / solar panels should they be required to meet Building Regulations and / or Code for Sustainable Homes

Note: External lighting to be provided in accordance with BS 5499. A lighting design is to be carried out by a Lighting Engineer following planning approval and further consultation with the Architectural Liaison Officer will be required to ensure conformity with Secured by Design.



The Design Partnership

The Design Partnership (Ed) Ltd
 100 High Street, Chatteris
 Cambridgeshire PE16 6WN
 Tel: 01354 693111
 Fax: 01354 694672

Job Title


Proposed Affordable Housing Development
 Gull Road Guyhim Cambs for
 Roddons Housing Association Ltd

PLANNING APPLICATION
 Site Plan and Street Elevation

Date	July 2013	Scale	1:200	Drawn	aw	Dwg No.	CA-621-P01	Rev.	
------	-----------	-------	-------	-------	----	---------	------------	------	--



STREET ELEVATION (AT SITE LEVEL)
 scale 1:200

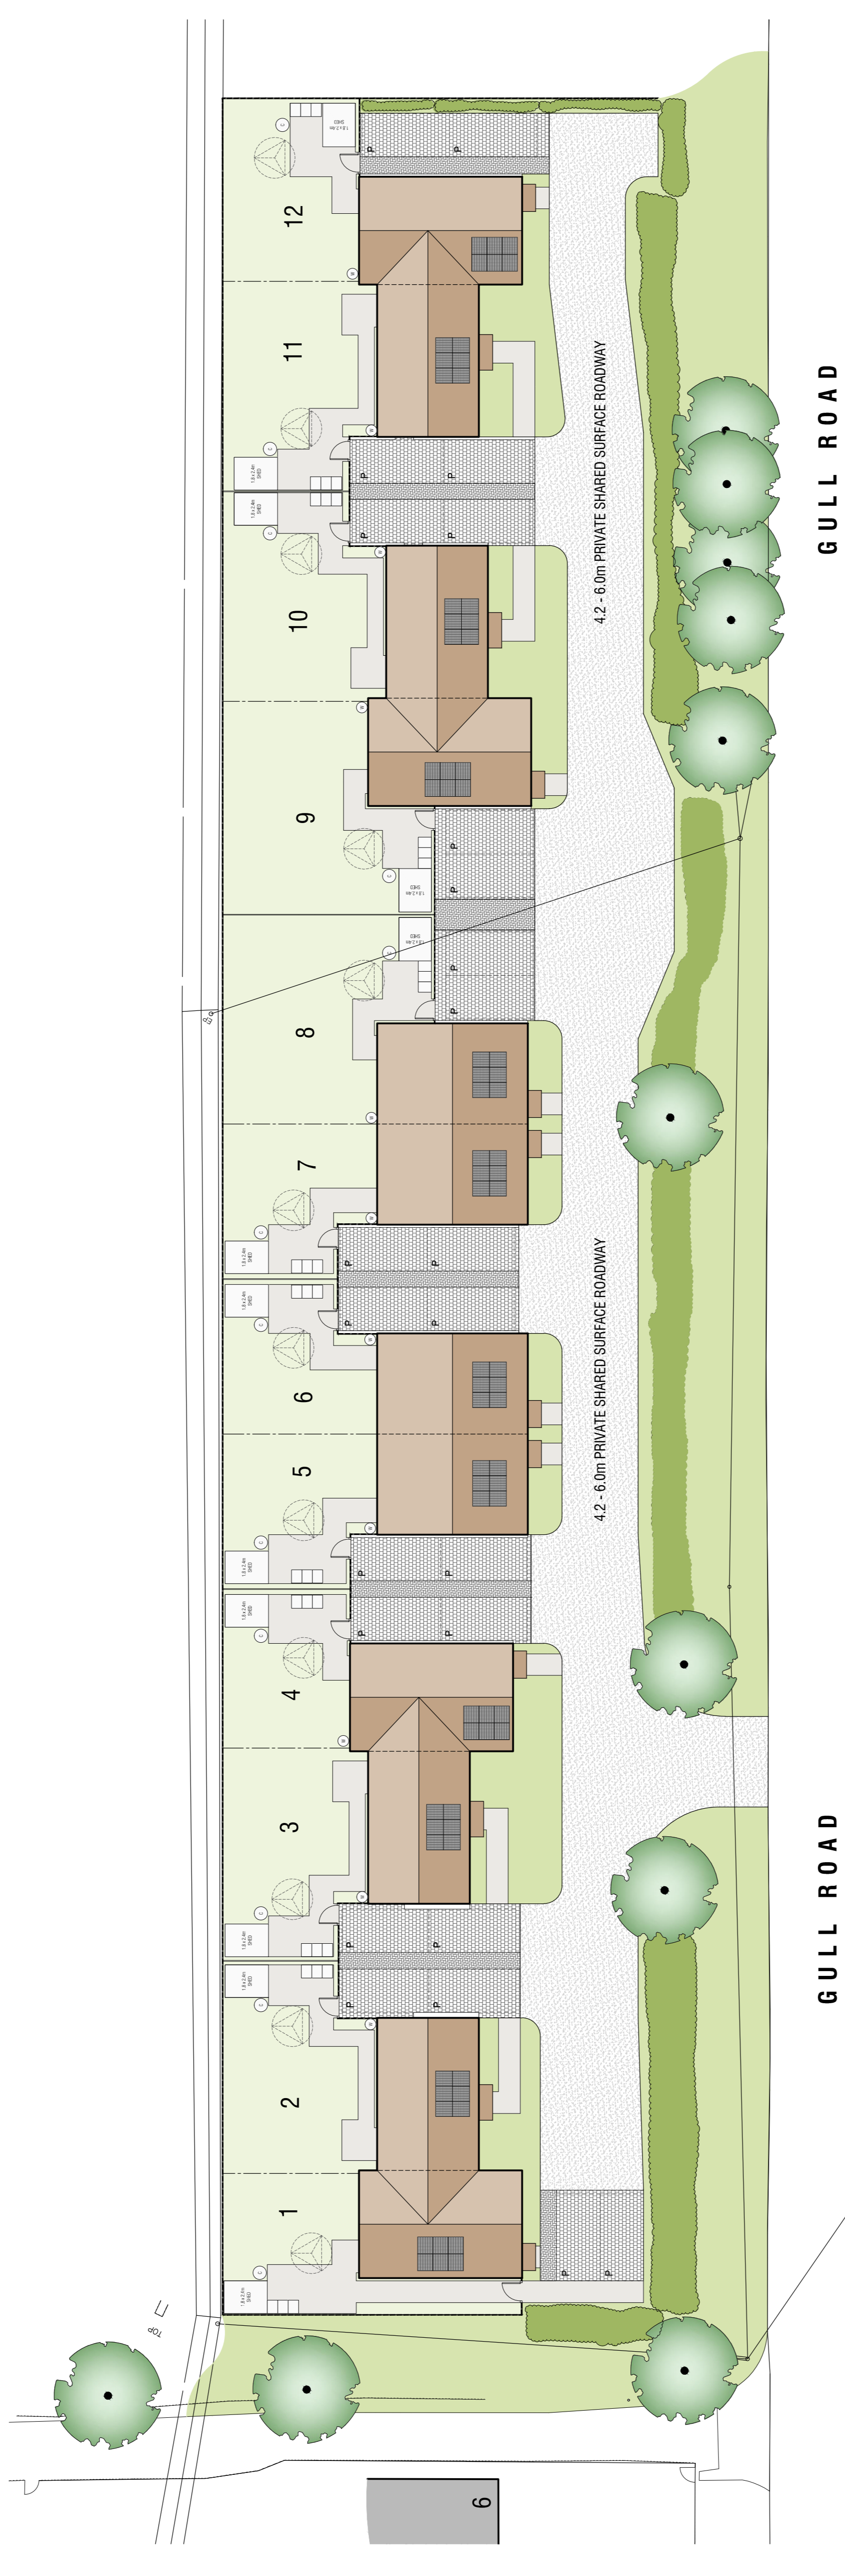

GULL ROAD

GULL ROAD



SITE PLAN
 scale 1:200

