





Existing Site Plan 1:500

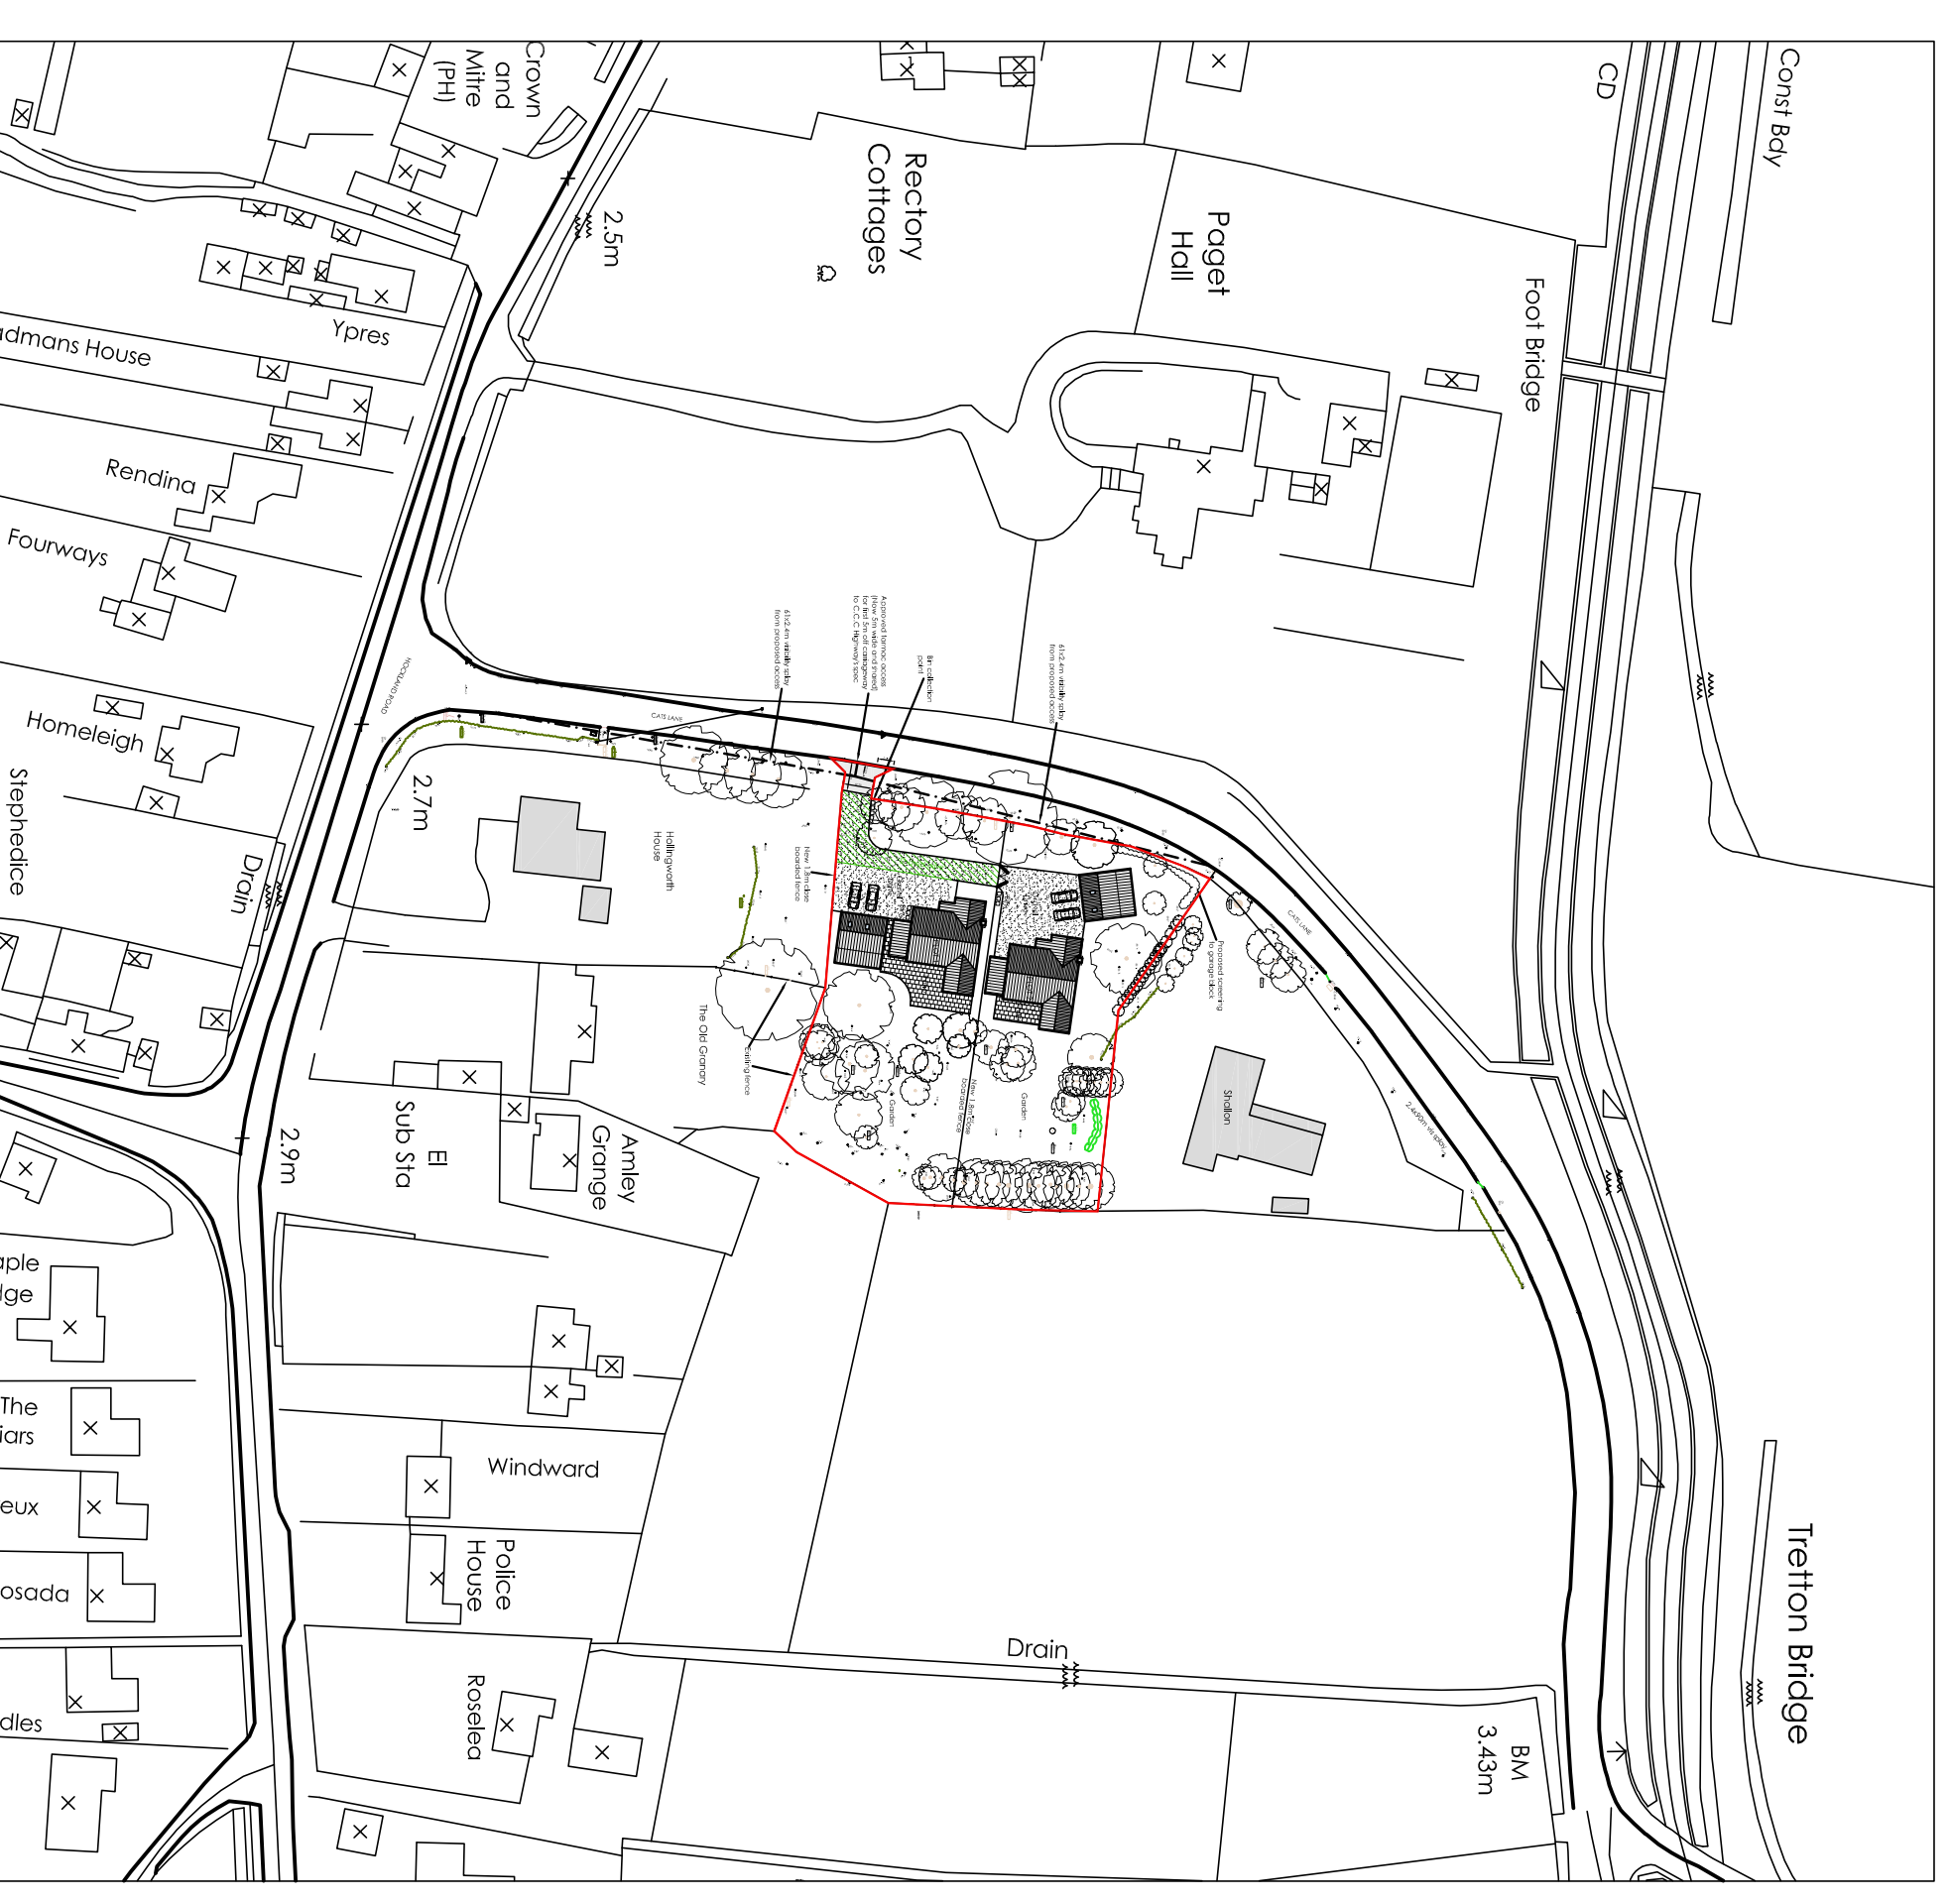


Proposed Site Plan 1:500




Location Plan 1:1250

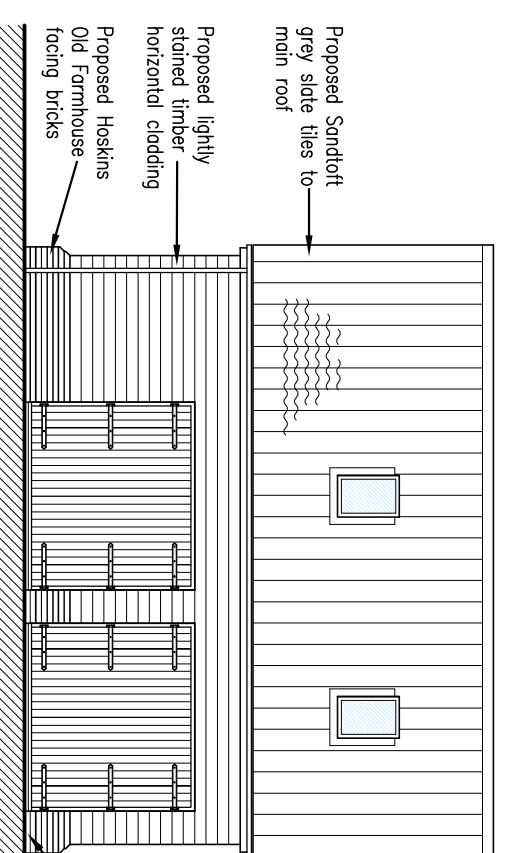


Proposed Front Elevation 1:100

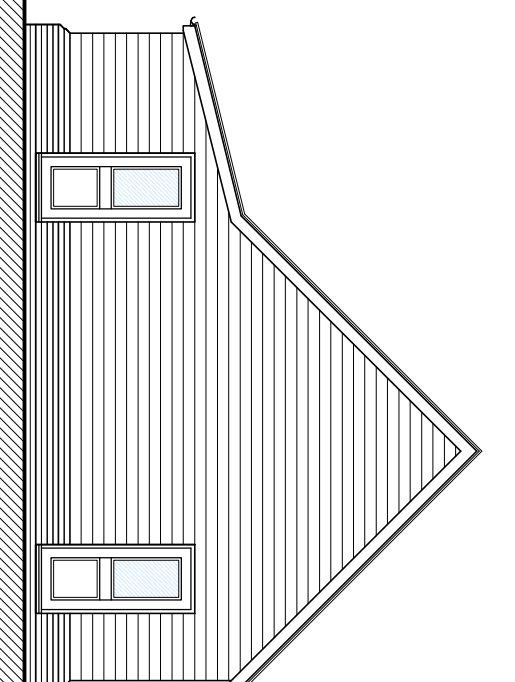


Side Elevation 1:100

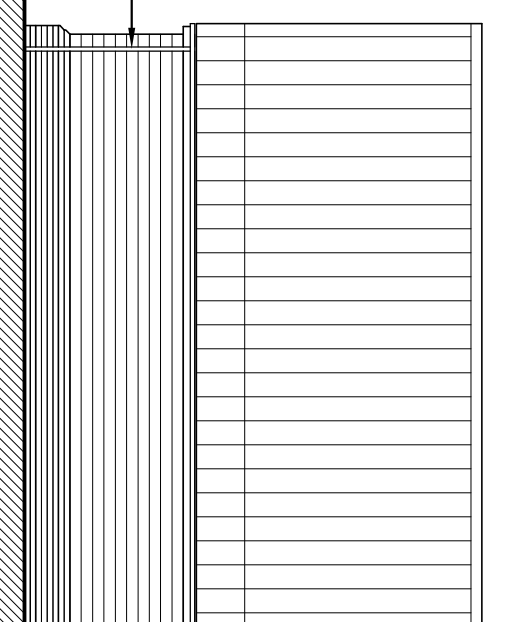

Rear Elevation 1:100

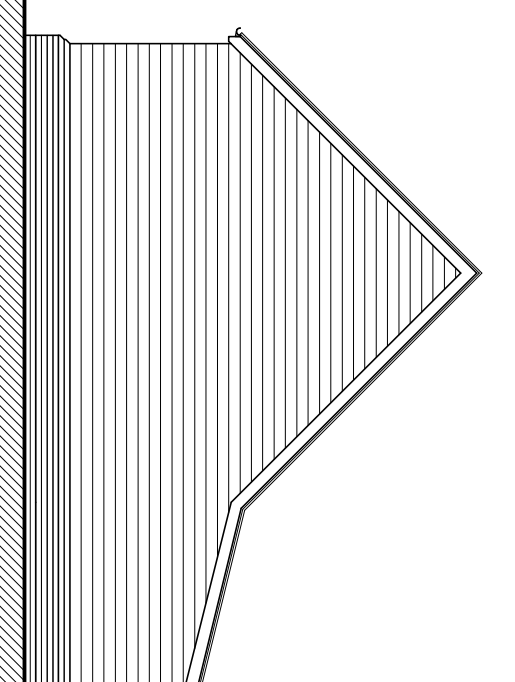

Side Elevation 1:100

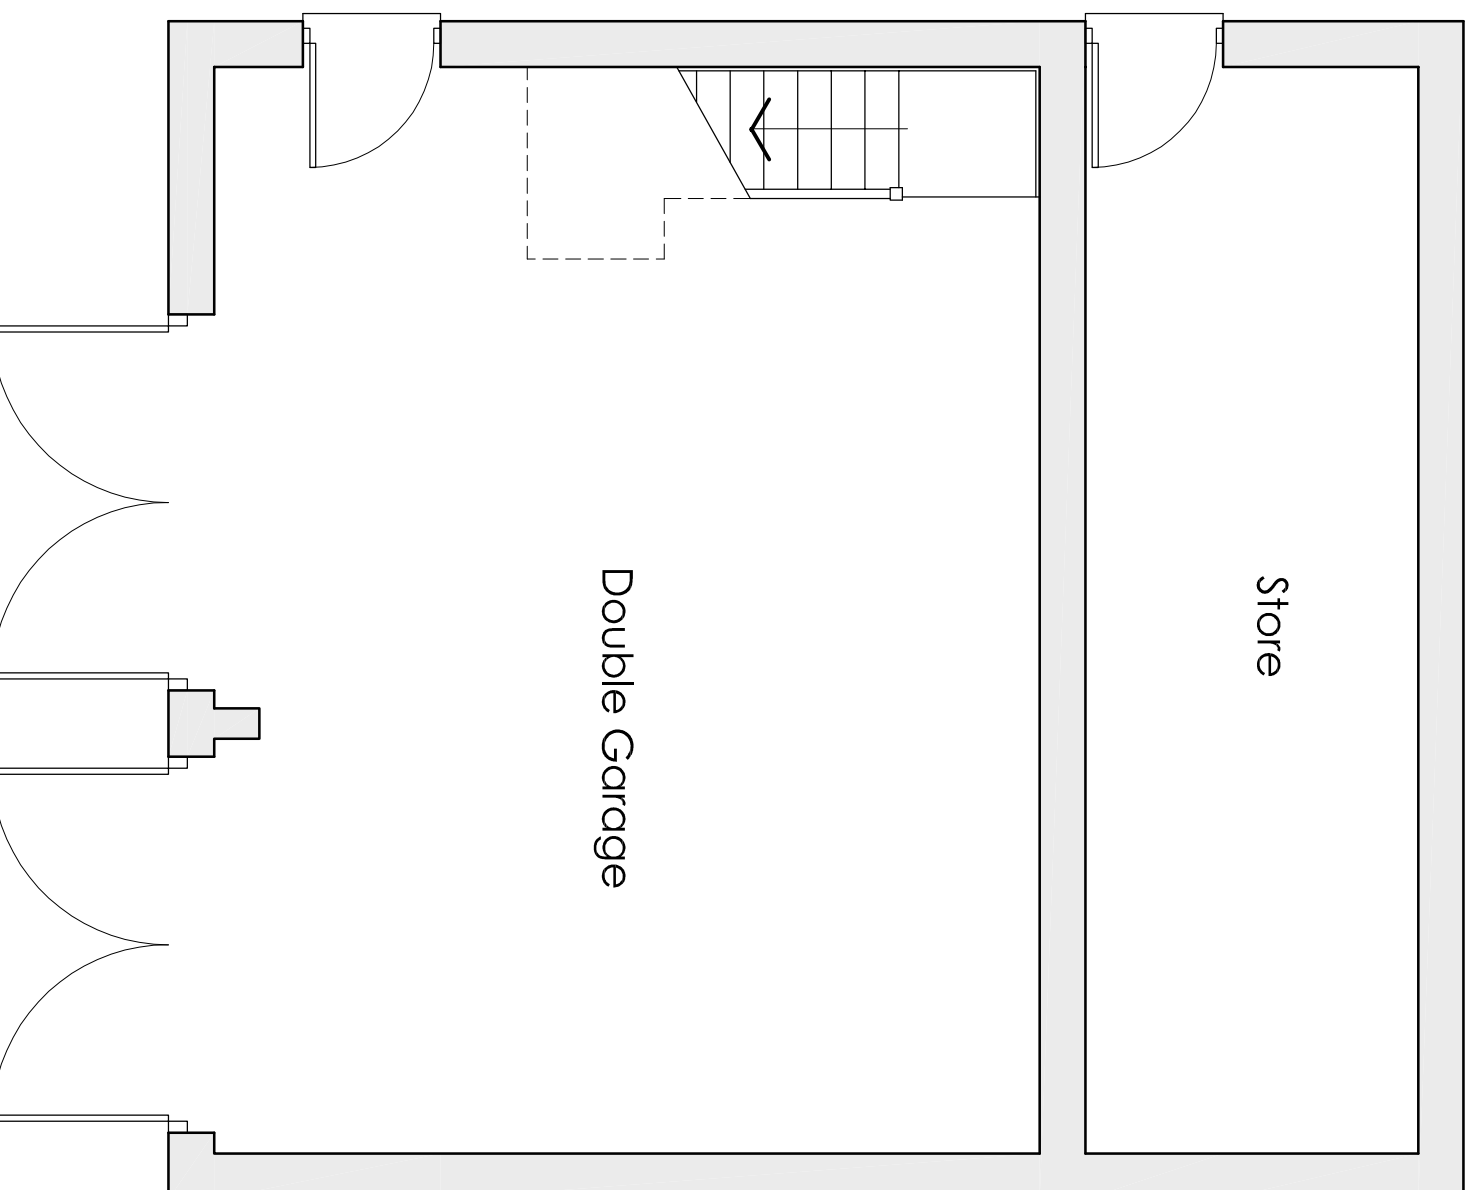

Proposed Ground Floor Plan 1:50



Proposed First Floor Plan 1:50

16/06/2016 - Amended for Tree Officer. REV. C.
 18/05/2016 - Amended for CCC Highways. REV. B.

Peter Humphrey Associates
 ARCHITECTURAL DESIGN AND BUILDING

PROJECT
 New Dwellings
 Cat's Lane
 Tydd st Giles
 Cambridgeshire

CLIENT
ELEEN WHEELER

DRAWING TITLE
PROPOSED 2

DATE August 2015 SCALE AS SHOWN JOB NO. 5231/02/02C

DO NOT SCALE FROM THIS DRAWING
 COPYRIGHT: THIS DRAWING MUST NOT BE ISSUED, LOANED OR COPIED
 WITHOUT THE CONSENT OF PETER HUMPHREY ASSOCIATES

