




PROPOSED GROUND FLOOR PLAN
1:50

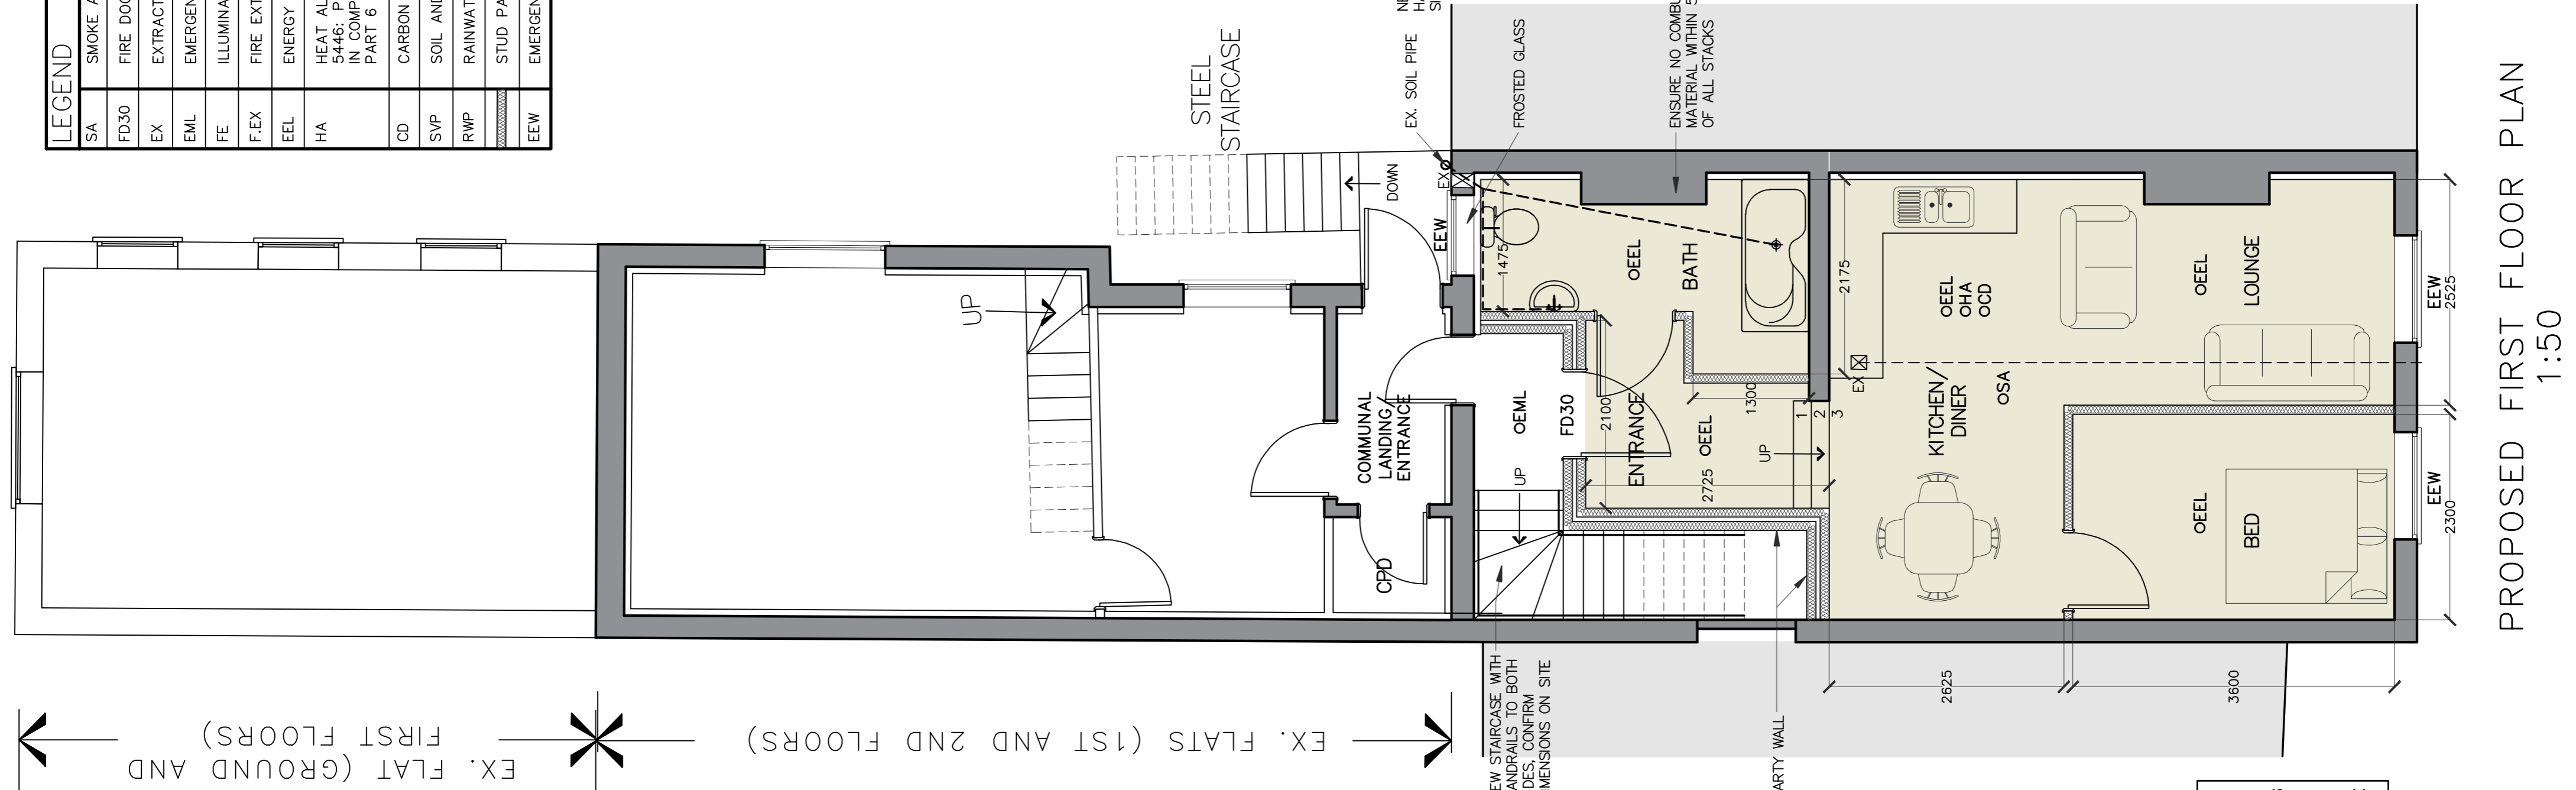


PROPOSED FIRST FLOOR PLAN
1:50

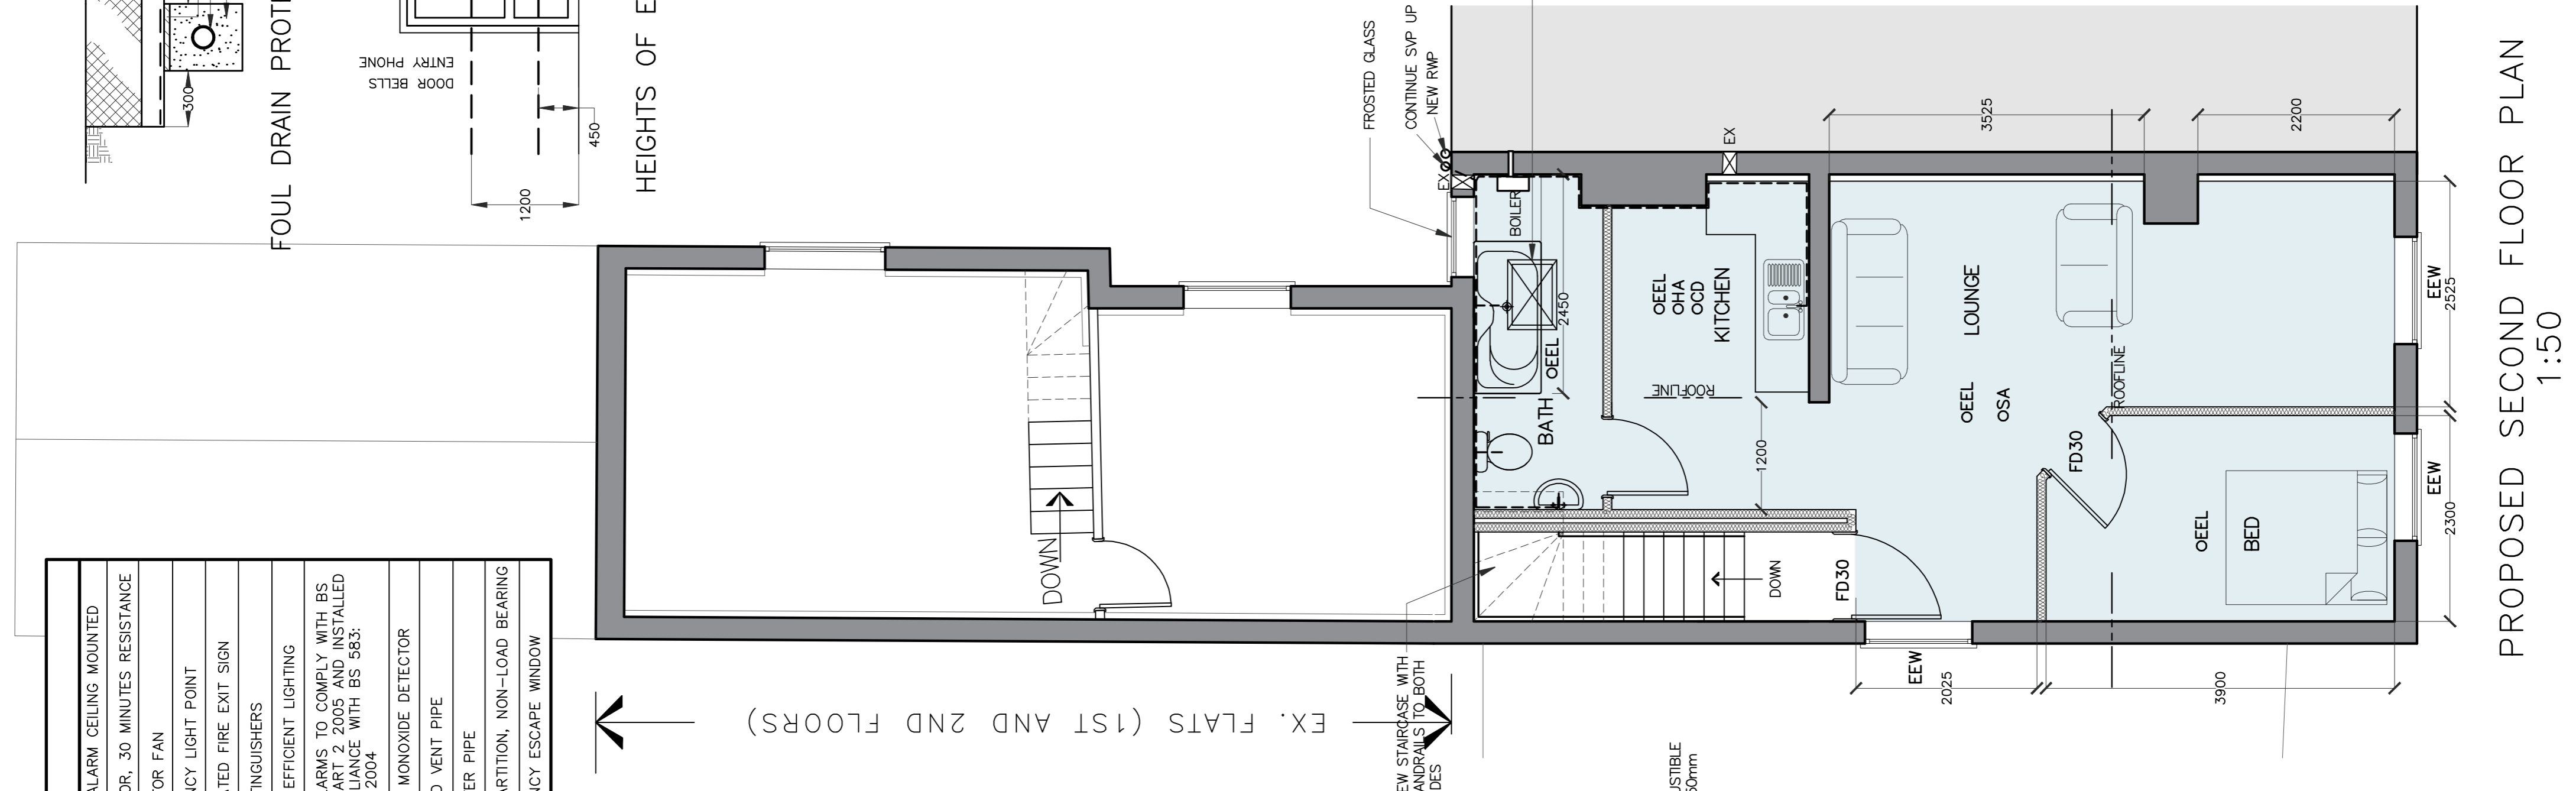

PROPOSED SECOND FLOOR PLAN
1:50

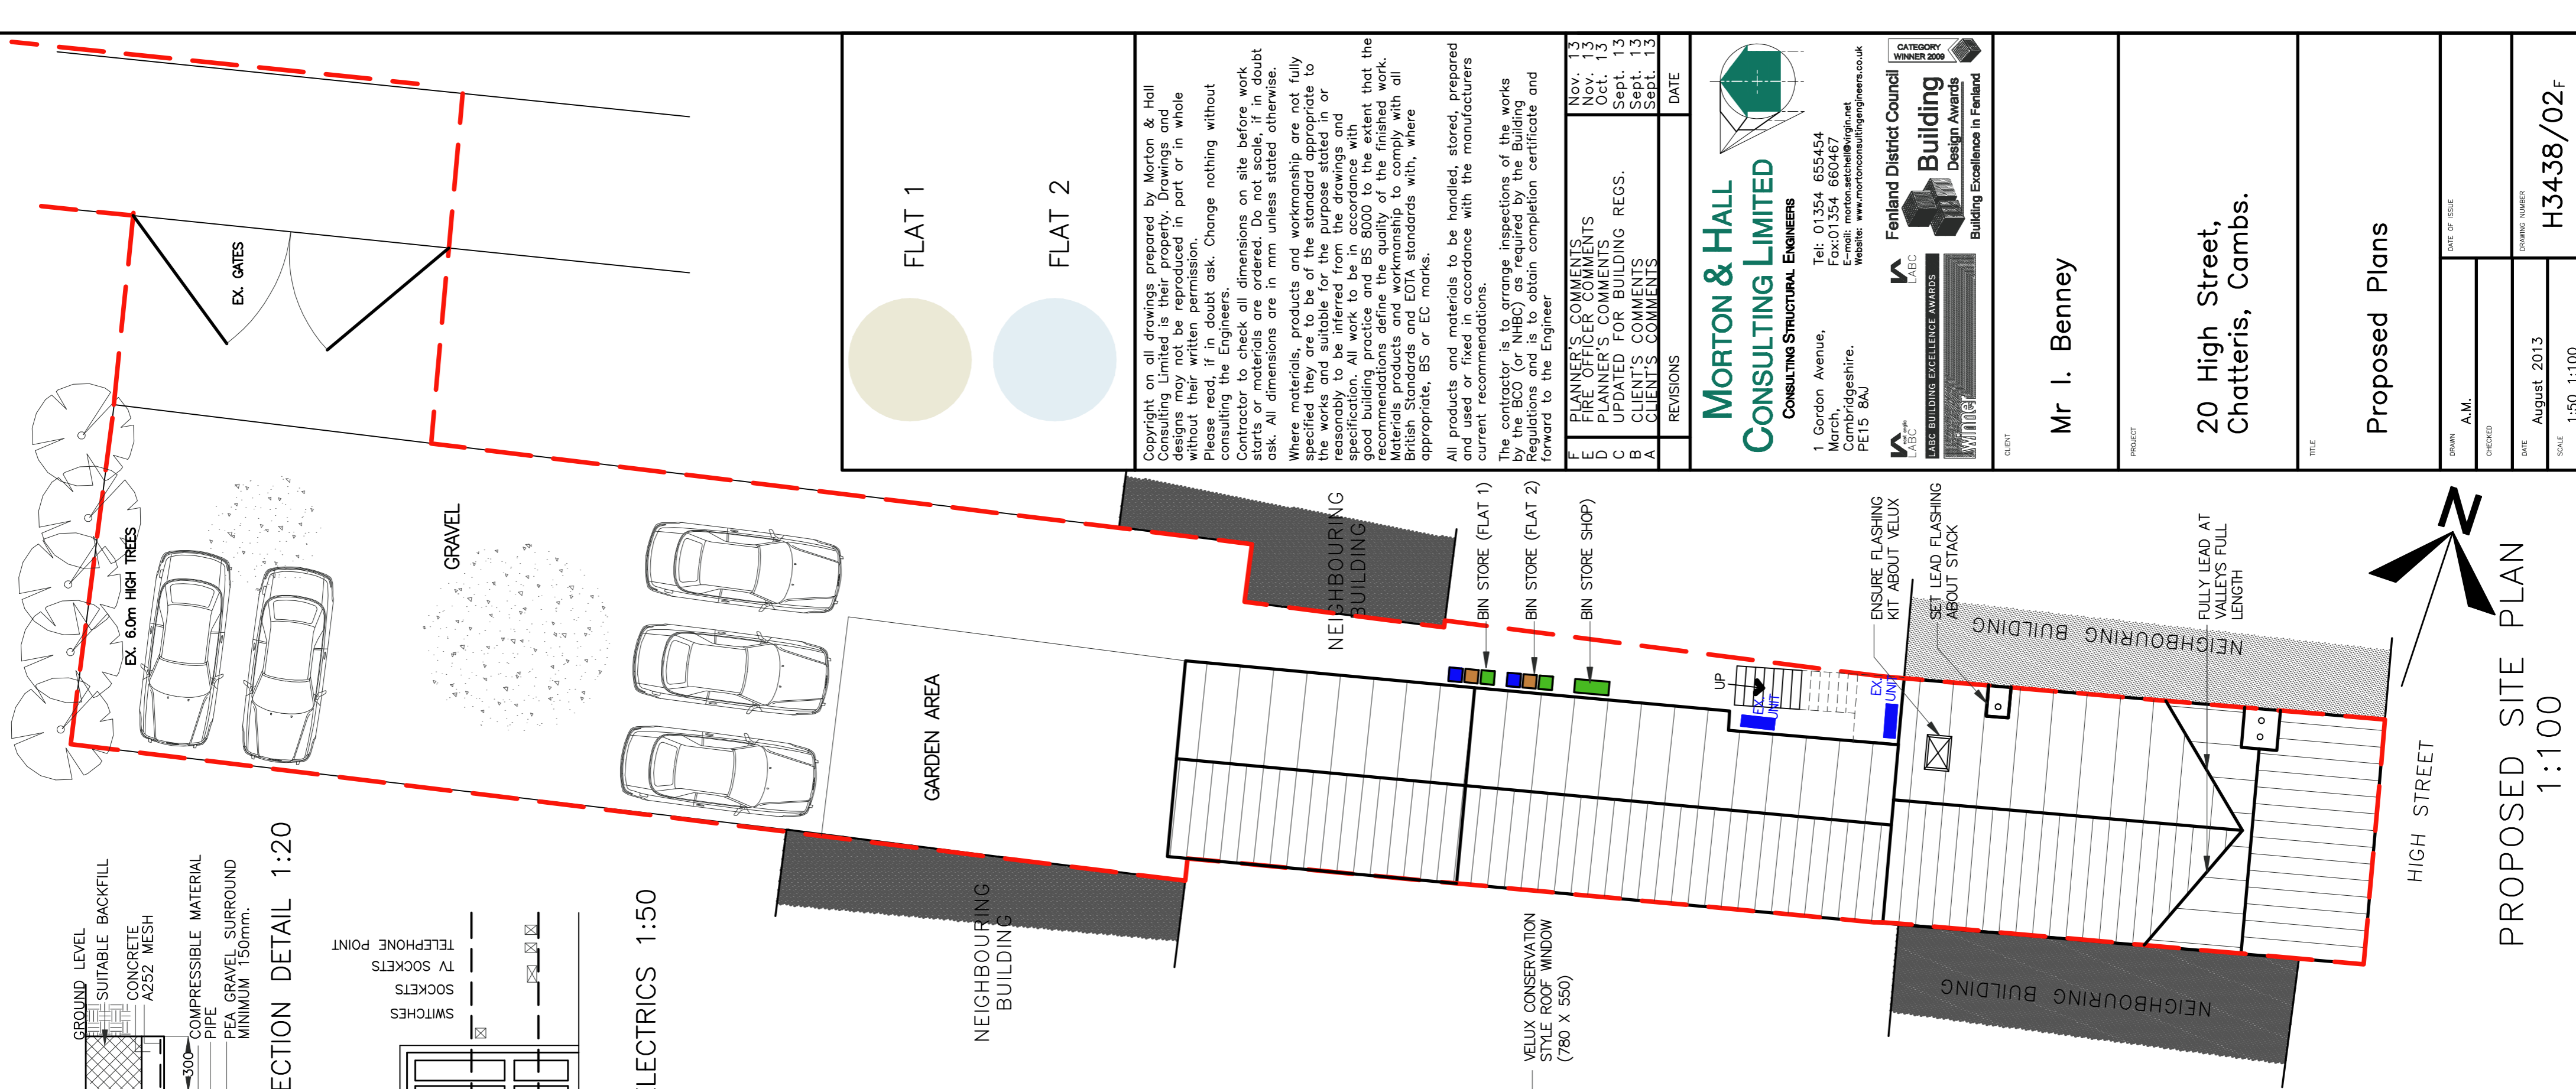


PROPOSED SITE PLAN
1:100

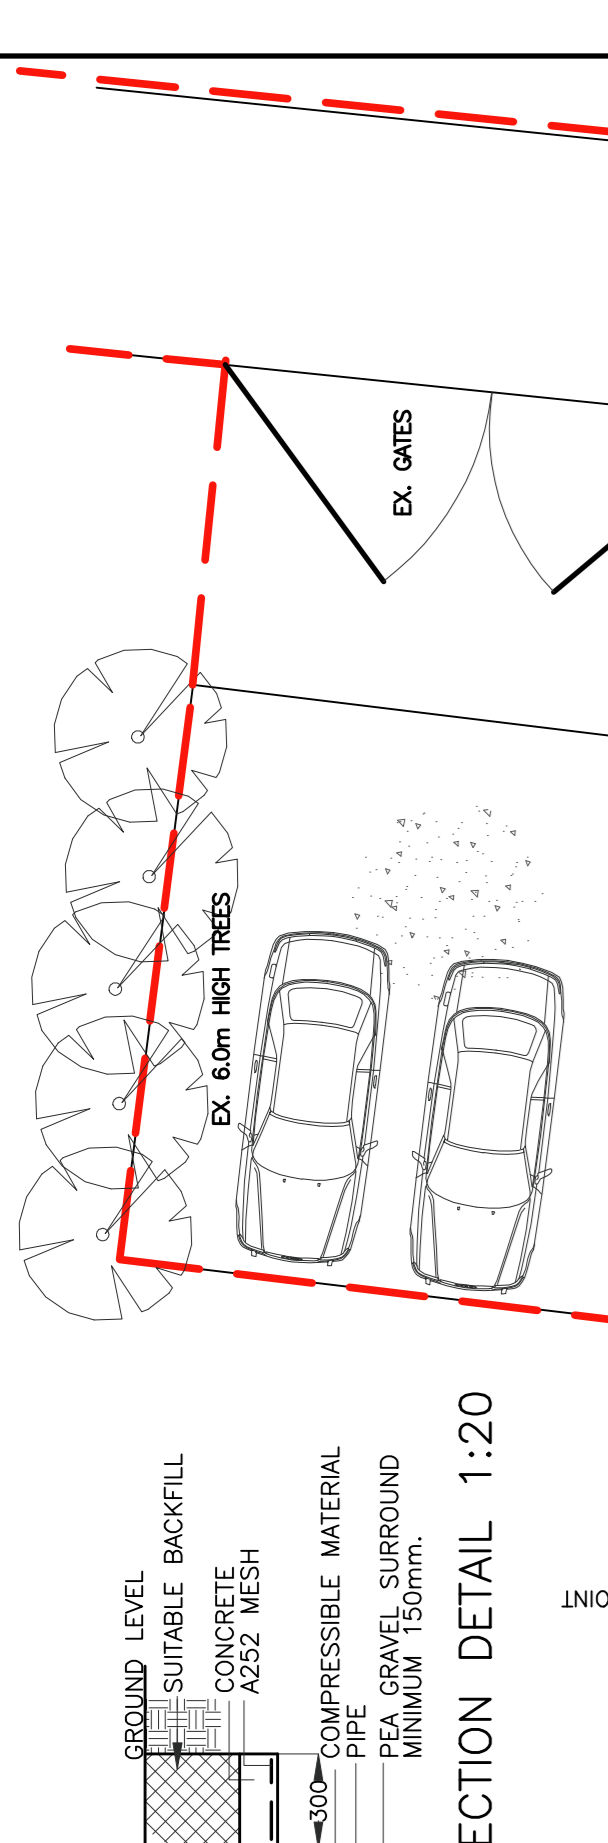

FOUL DRAIN PROTECTION DETAIL 1:20

LEGEND

SA	SMOKE ALARM CEILING MOUNTED
FD30	FIRE DOOR, 30 MINUTES RESISTANCE
EX	EXTRACTOR FAN
EML	EMERGENCY LIGHT POINT
FE	ILLUMINATED FIRE EXIT SIGN
F.EX	FIRE EXTINGUISHERS
EEL	ENERGY EFFICIENT LIGHTING
HA	HEAT ALARMS TO COMPLY WITH BS 5446: PART 2 2005 AND INSTALLED IN COMPLIANCE WITH BS 583: PART 6 2004
CD	CARBON MONOXIDE DETECTOR
SVP	SOIL AND VENT PIPE
RWP	RAINWATER PIPE
STUD	STUD PARTITION, NON-LOAD BEARING
EEW	EMERGENCY ESCAPE WINDOW

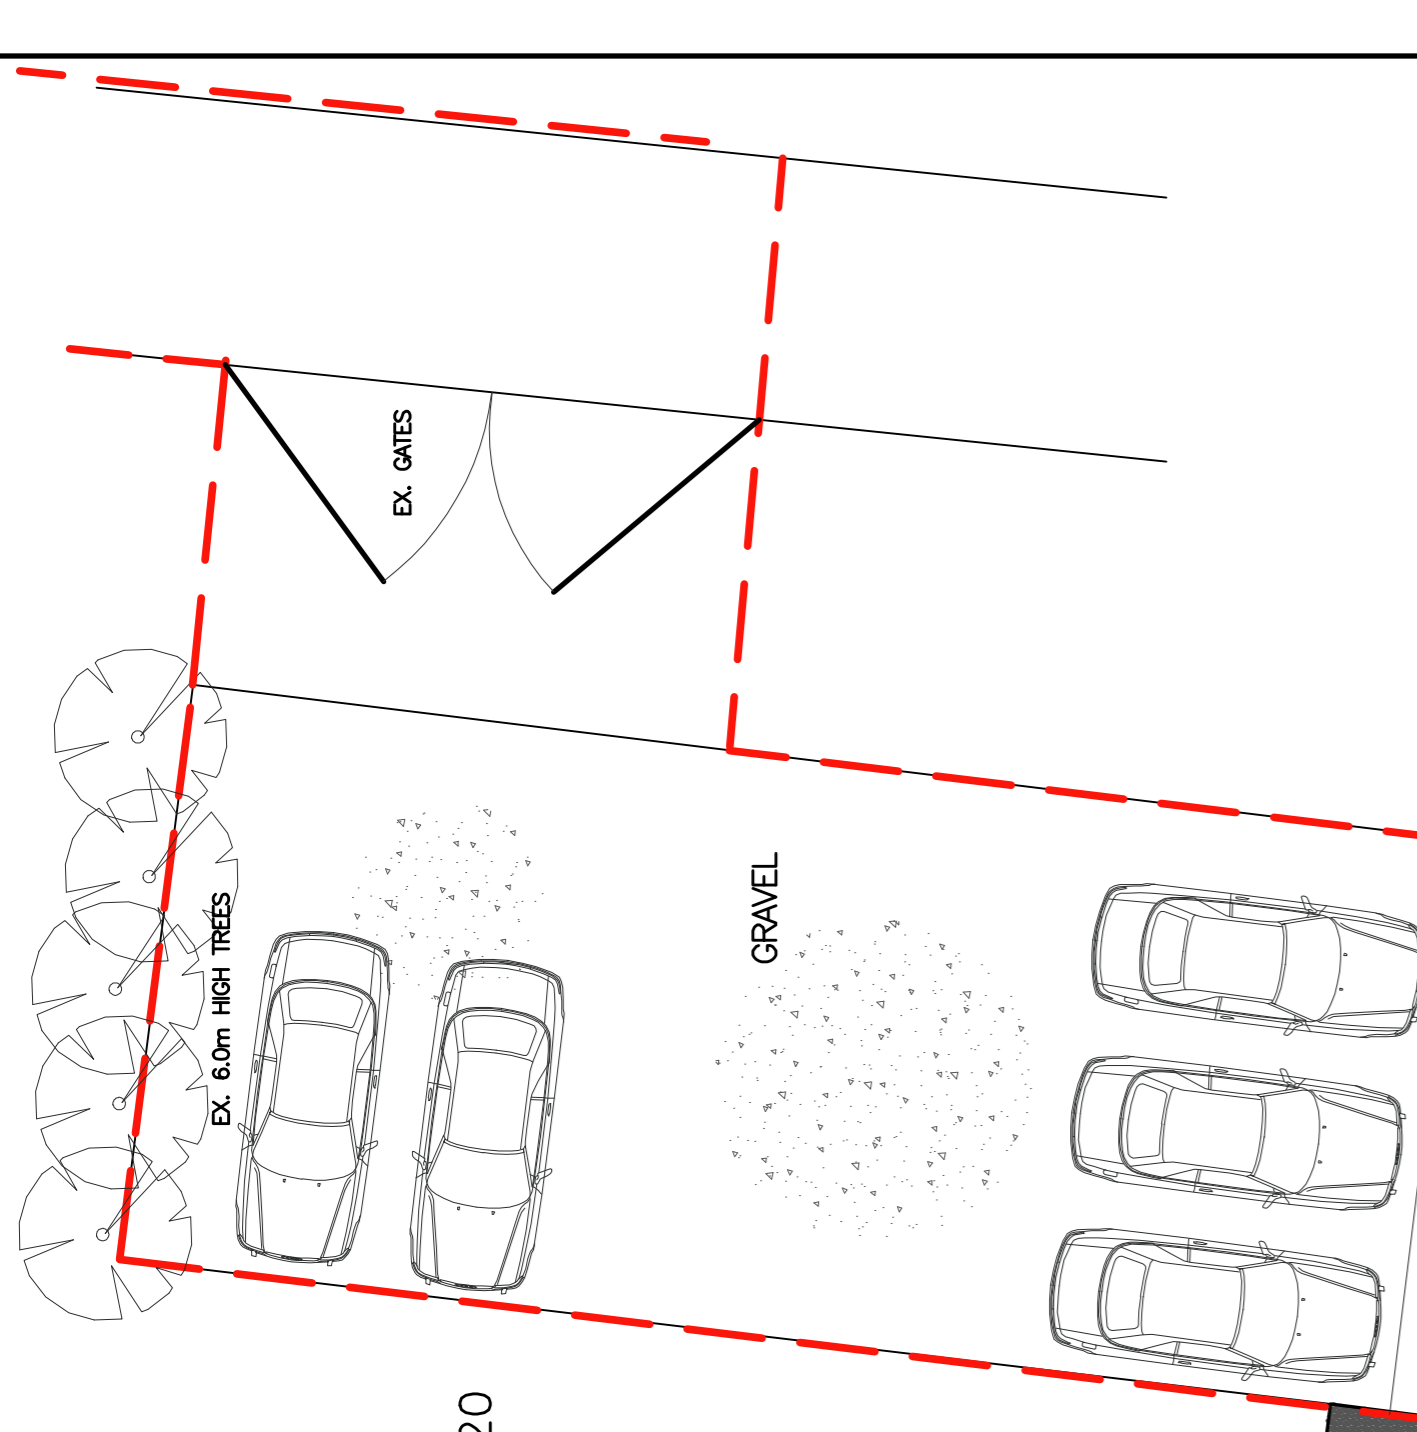

HEIGHTS OF ELECTRICS 1:50

FLAT 1

FLAT 2

Copyright in all drawings prepared by Morton & Hall Consulting Limited is their property. Drawings and designs may not be reproduced in part or in whole without their written permission. Any person who infringes this copyright shall be liable to the full extent of the law. Contractor to check all dimensions on site before work starts or materials are ordered. Do not scale, if in doubt ask. All dimensions are in mm unless stated otherwise. Where materials, products and workmanship are not fully specified, the contractor is to refer to the drawings and specifications. All work to be in accordance with the recommendations define the quality of the finished work. Materials and workmanship to be in accordance with, where appropriate, BS or EC marks. All products and materials to be handled, stored, prepared and used in accordance with the manufacturers current recommendations. The contractor is to arrange inspections of the works by the BCO (or NHBC) as required by the Building Regulations. The contractor to obtain completion certificate and forward to the Engineer.

NO.	DATE	REVISIONS
Nov. 13		
Oct. 13		
Sept. 13		
Sept. 13		
Sept. 13		

MORTON & HALL CONSULTING LIMITED
CONSULTING STRUCTURAL ENGINEERS
1 Gordon Avenue,
Cambridge,
PE15 8AU
Tel: 01354 655454
Email: info@mortonandhall.co.uk
Website: www.mortonandhall.co.uk

Fenland District Council
Building Design Awards
Building Excellence in Fenland

Mr I. Benney

20 High Street,
Chatteris, Cambs.

Proposed Plans

NOVA	A.M.
REFNO	
DATE	August 2013
SCALE	1:50 1:100

H3438/02F