
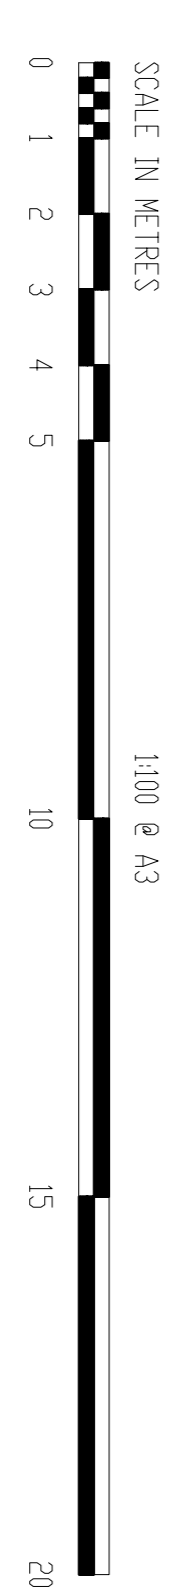
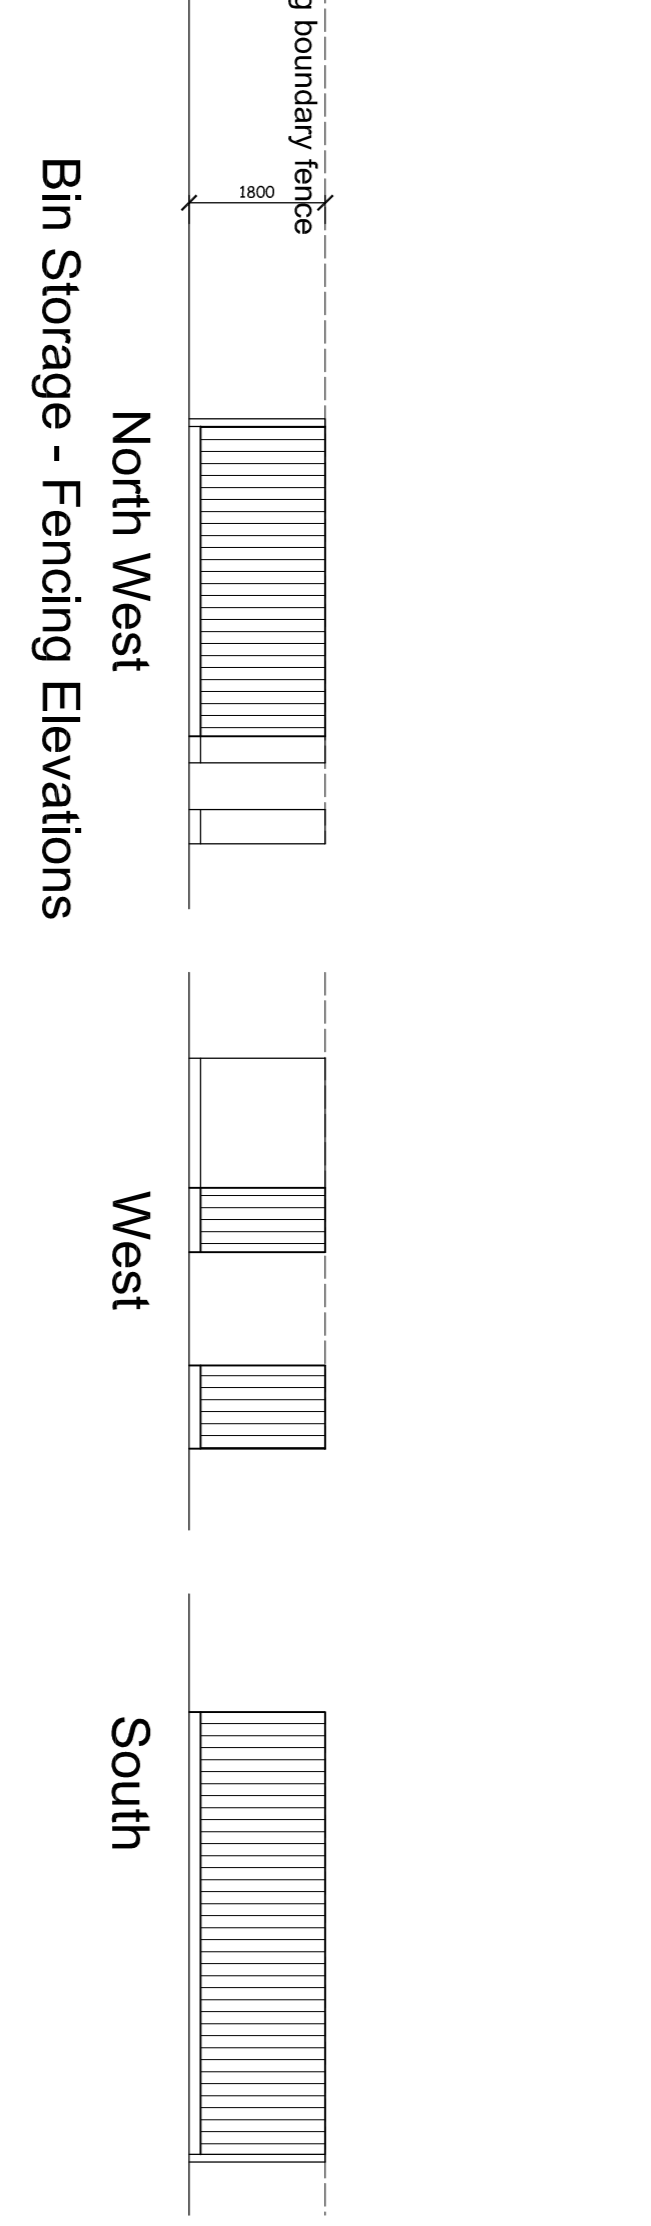
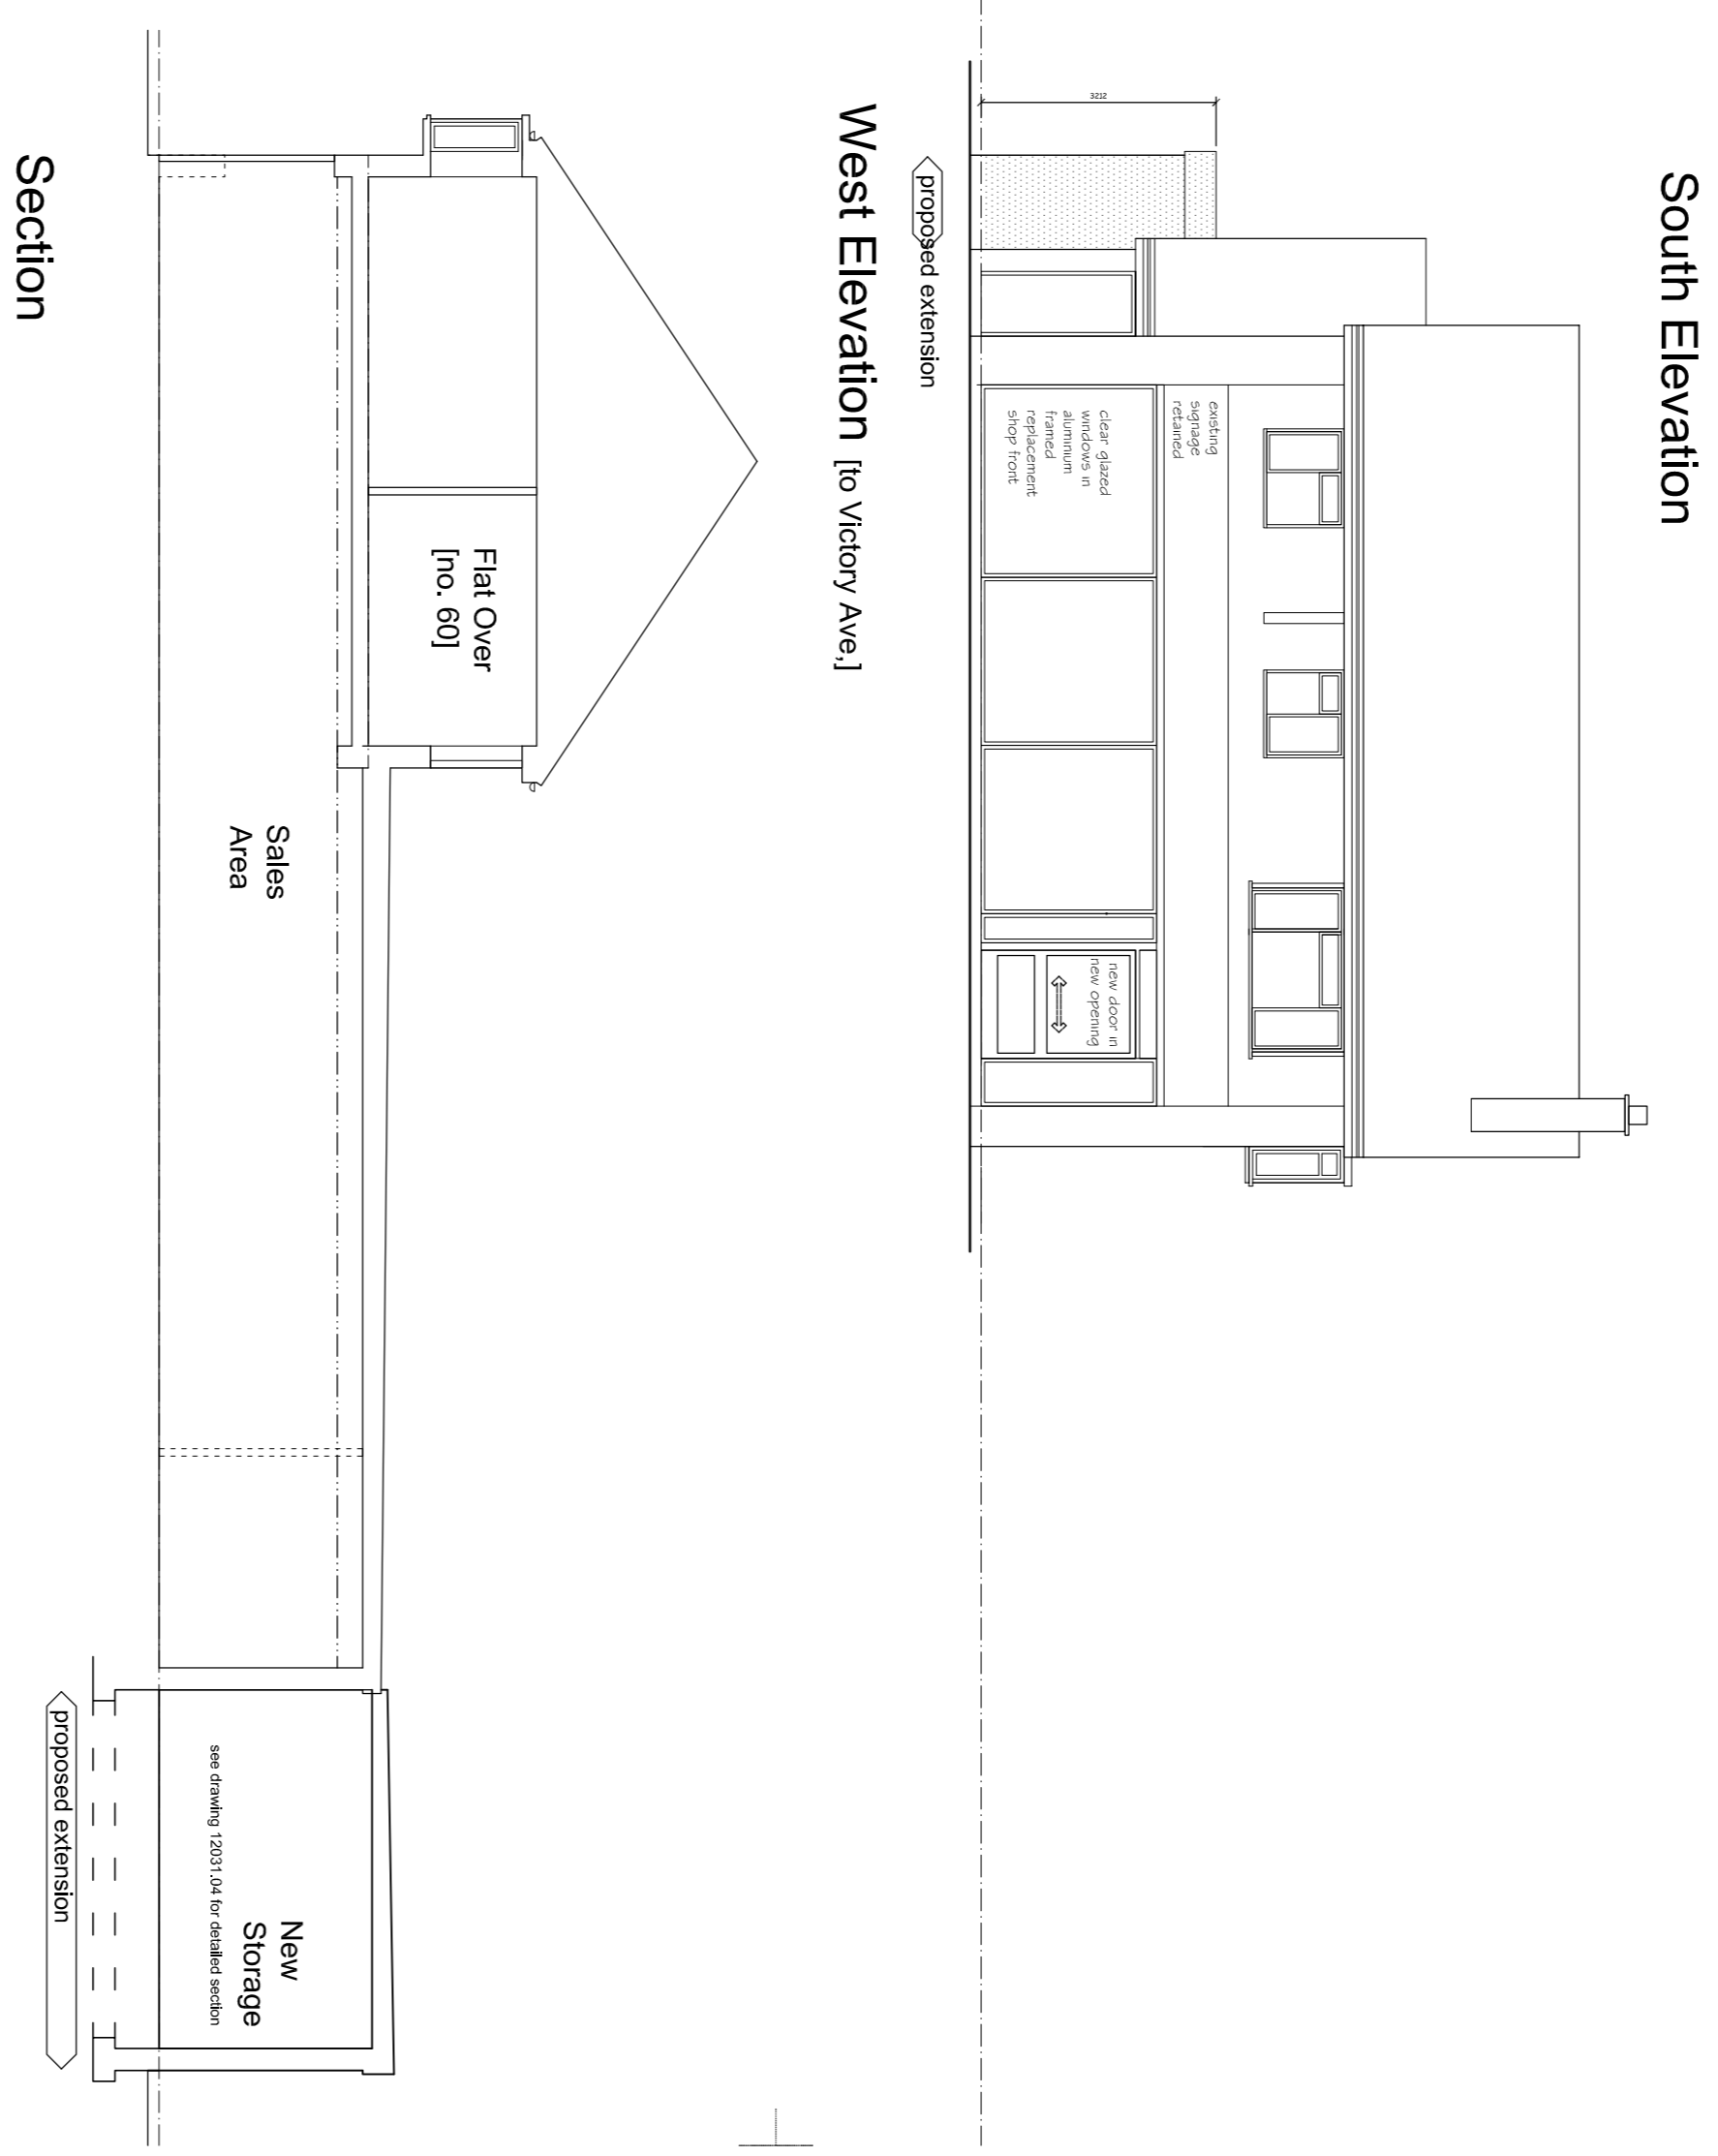
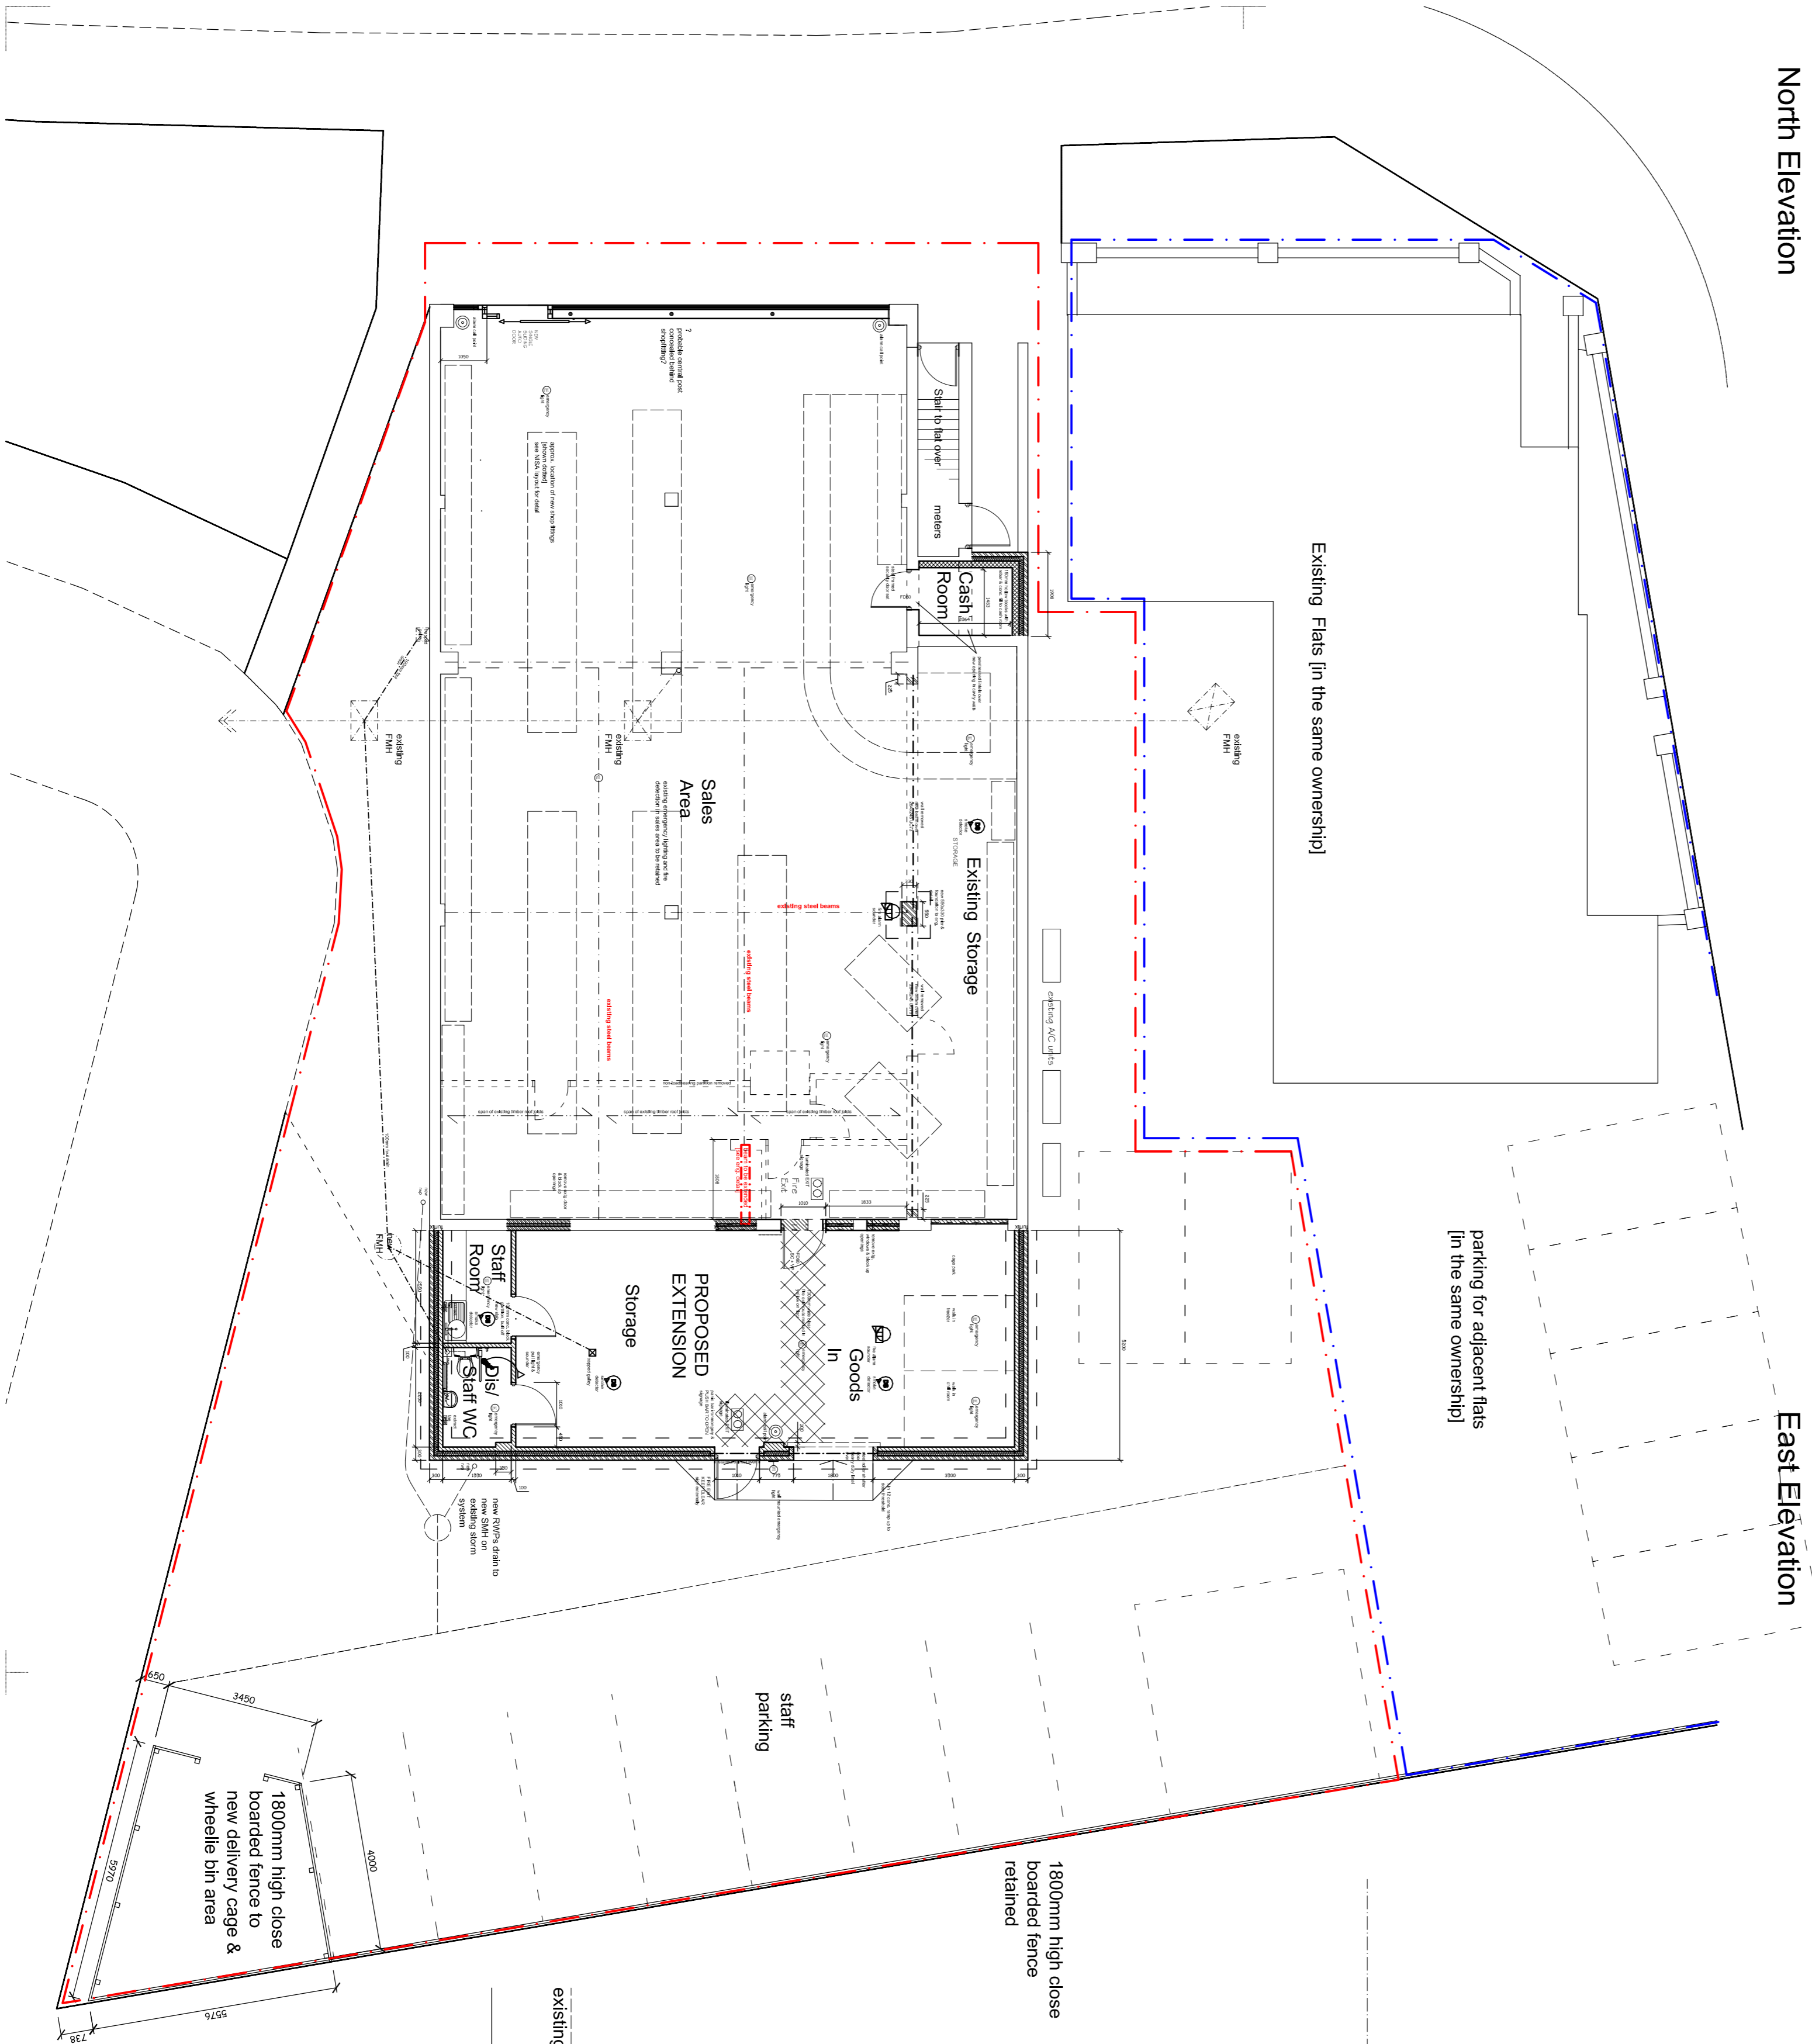


**REVISIONS**

- Rev. A - Aug 2012 - notes added
- Rev. B - Sep 2012 - section & notes revised
- Rev. C - Oct 2012 - bin fence elevations added, minor notes revisions & survey corrections
- Rev. D - Mar 2013 - notes and dimensions added
- Rev. E - July 14 - sketch - flat access stair added etc.
- Rev. F - July 13 - alternative stair & mezzanine shown
- Rev. G - Aug, 13 - alternative stair & mezzanine shown
- Rev. H - Aug 13 - mezz. & stair omitted - cash room added
- Rev. J - Aug 13 - redundant fire exit door removed

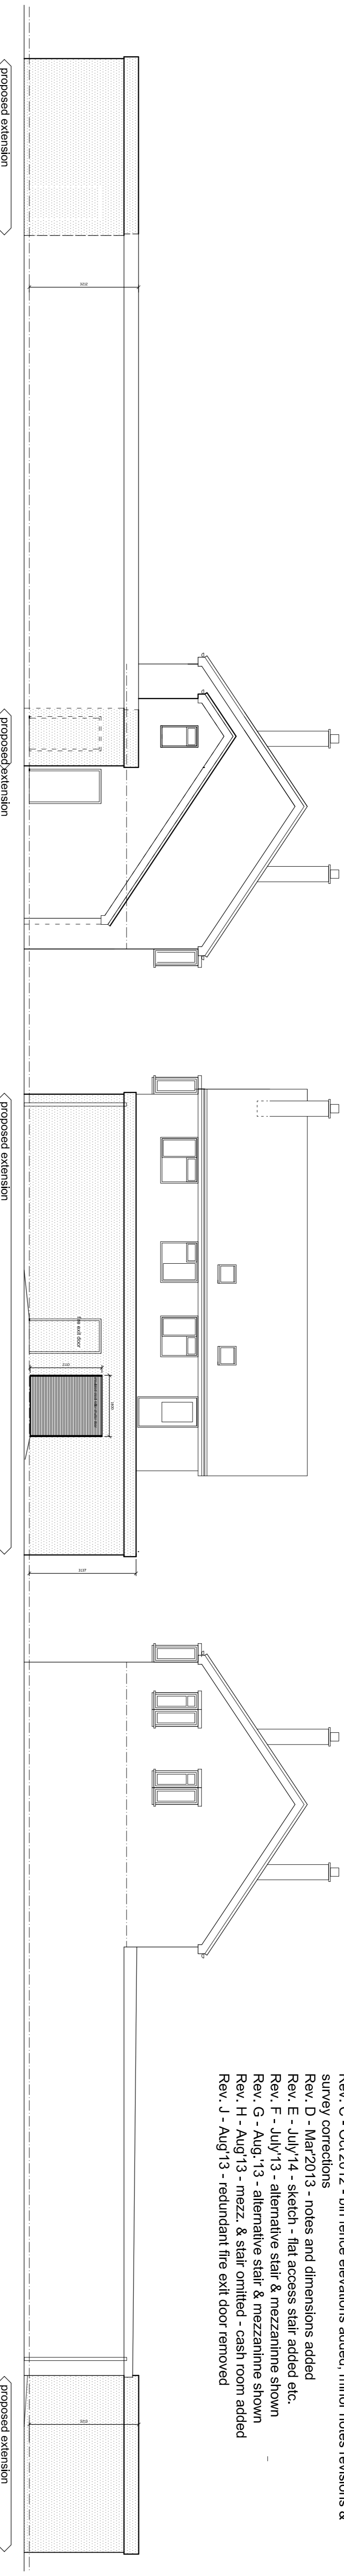

**ROBERT LOWE ARCHITECT**  
 CHARTERED ARCHITECTS  
 1-3 North End, Southampton  
 Boston, Lincs., PE20 3AR  
 Phone 01205-921117  
 Mobile 07904519189  
 lowestrichte@gmail.com

Project No: 12031  
 Drawing No: 03  
 Date: Aug 2012  
 Title: PROPOSED EXTENSION PLANS ELEVATIONS SECTION