
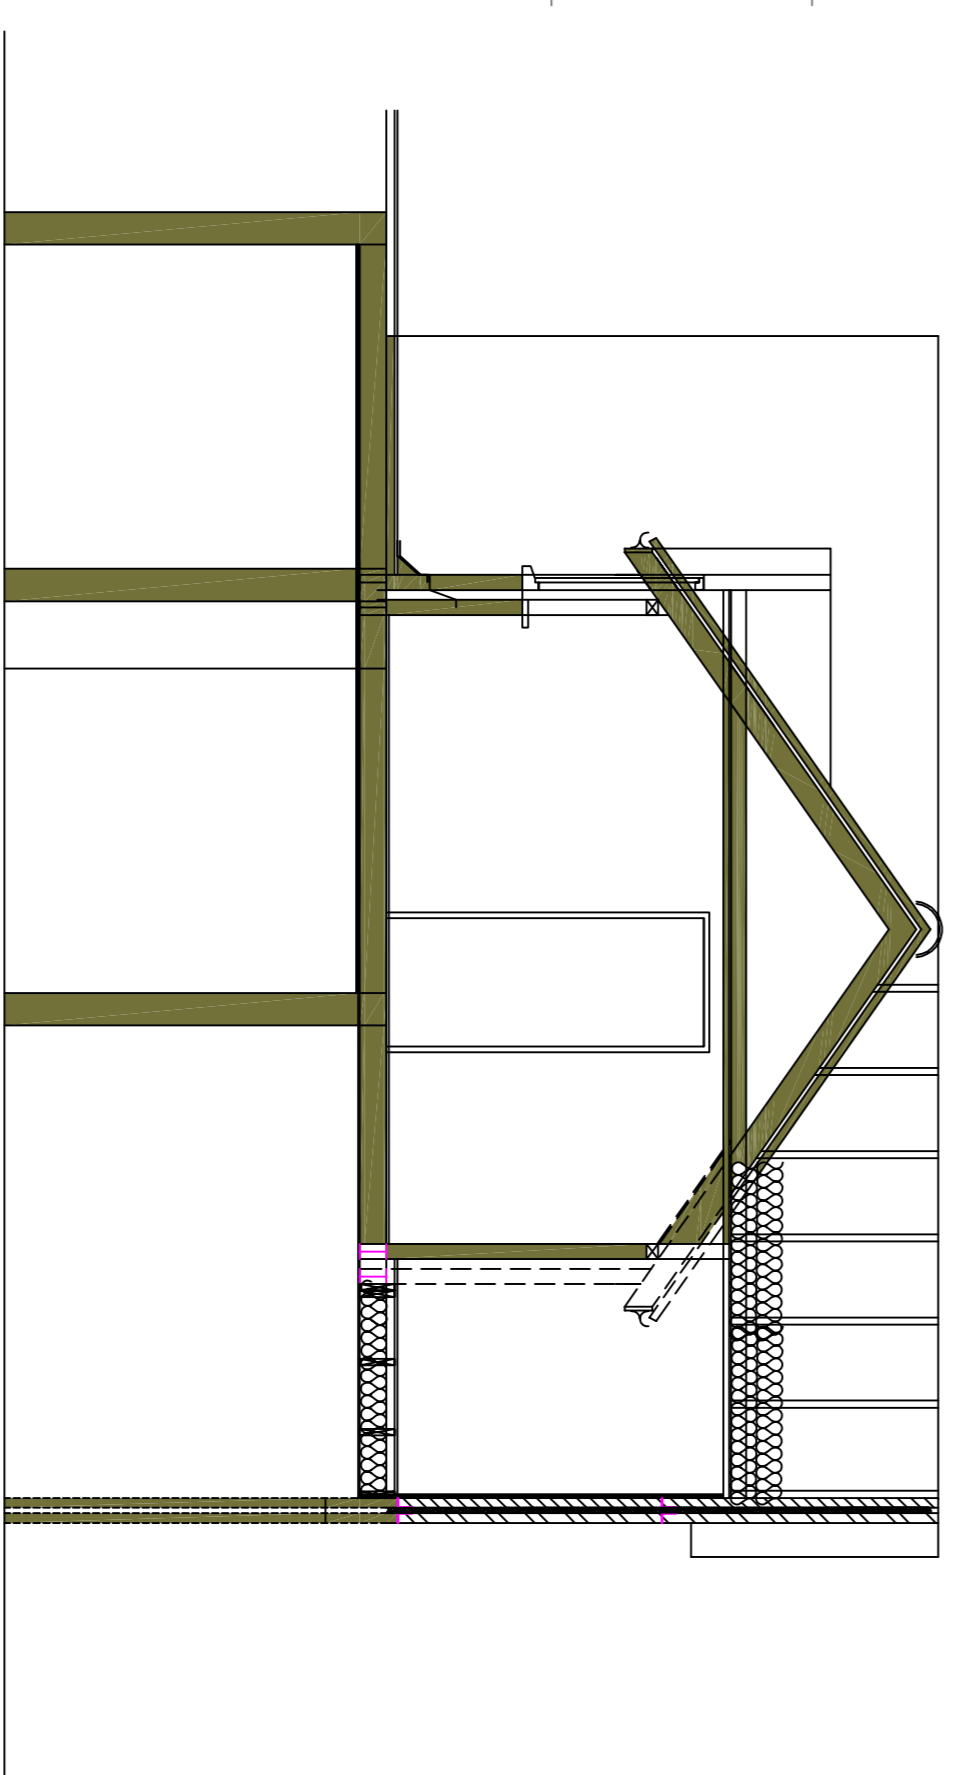
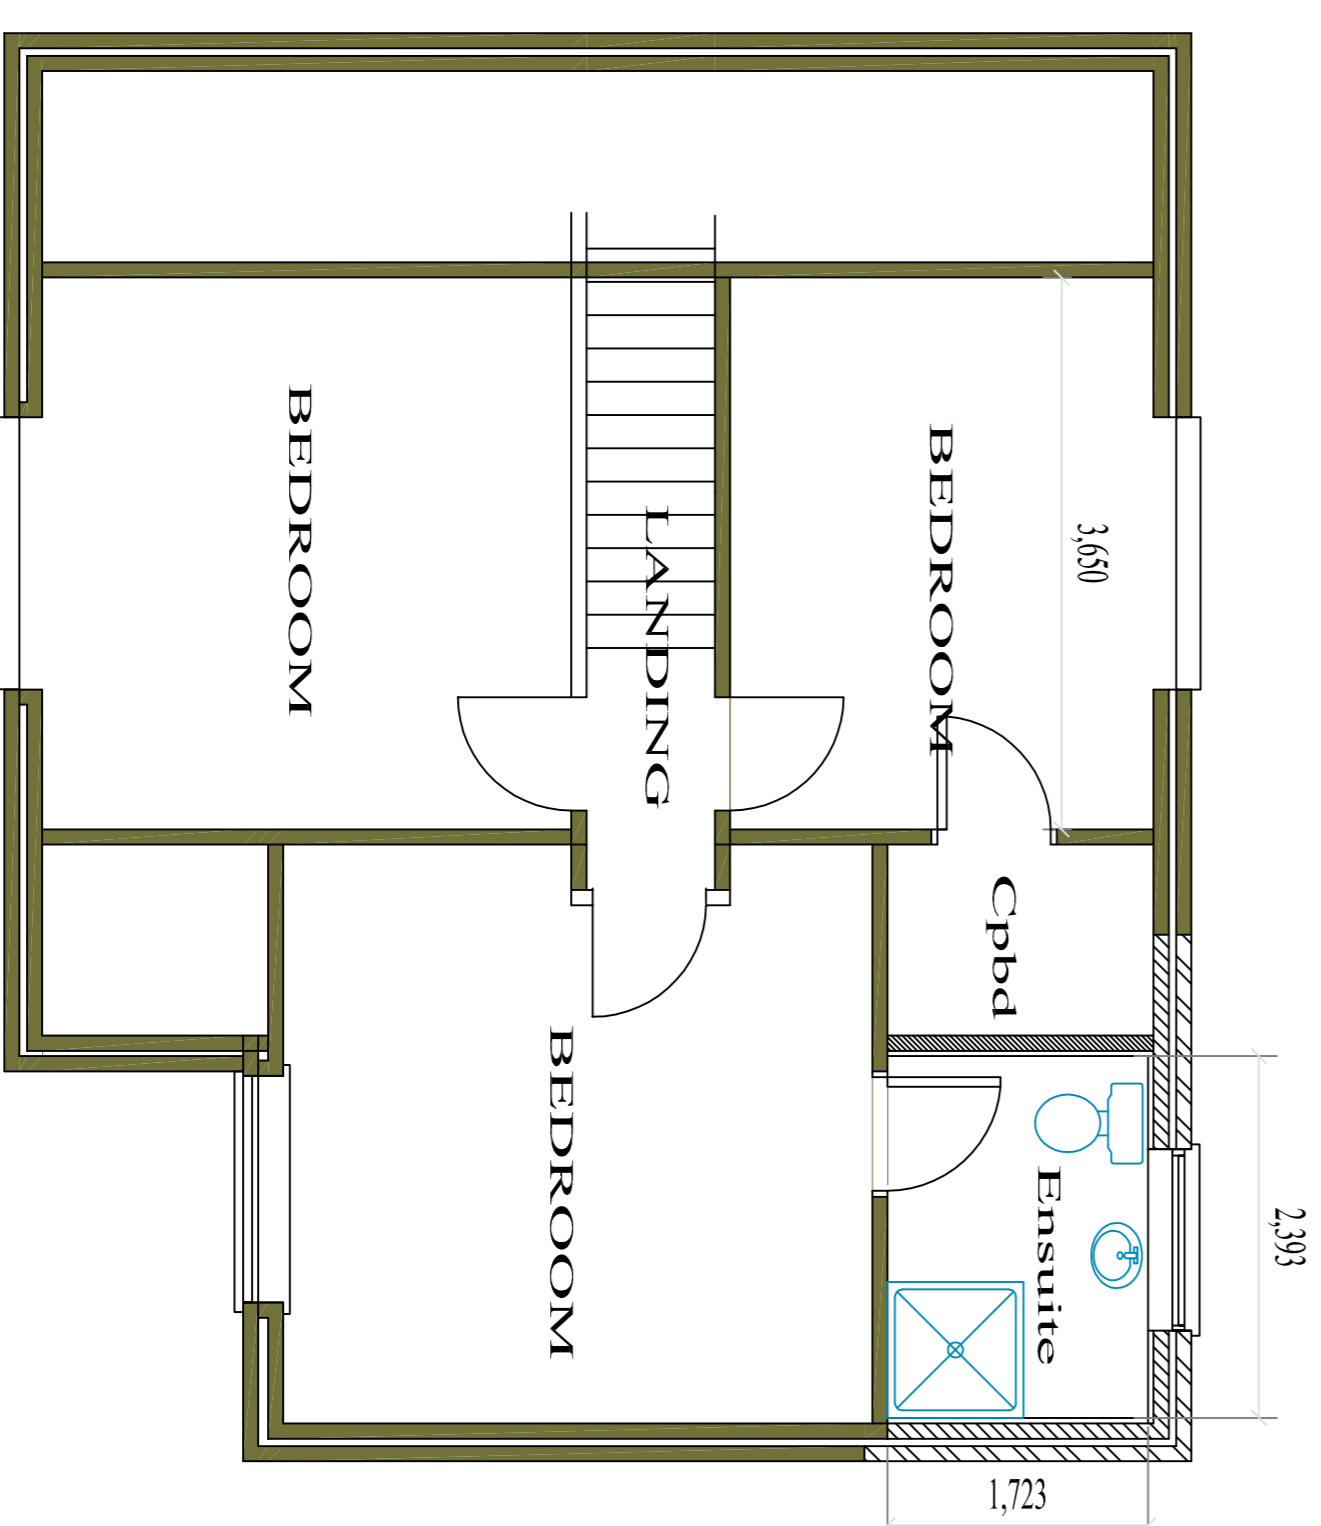
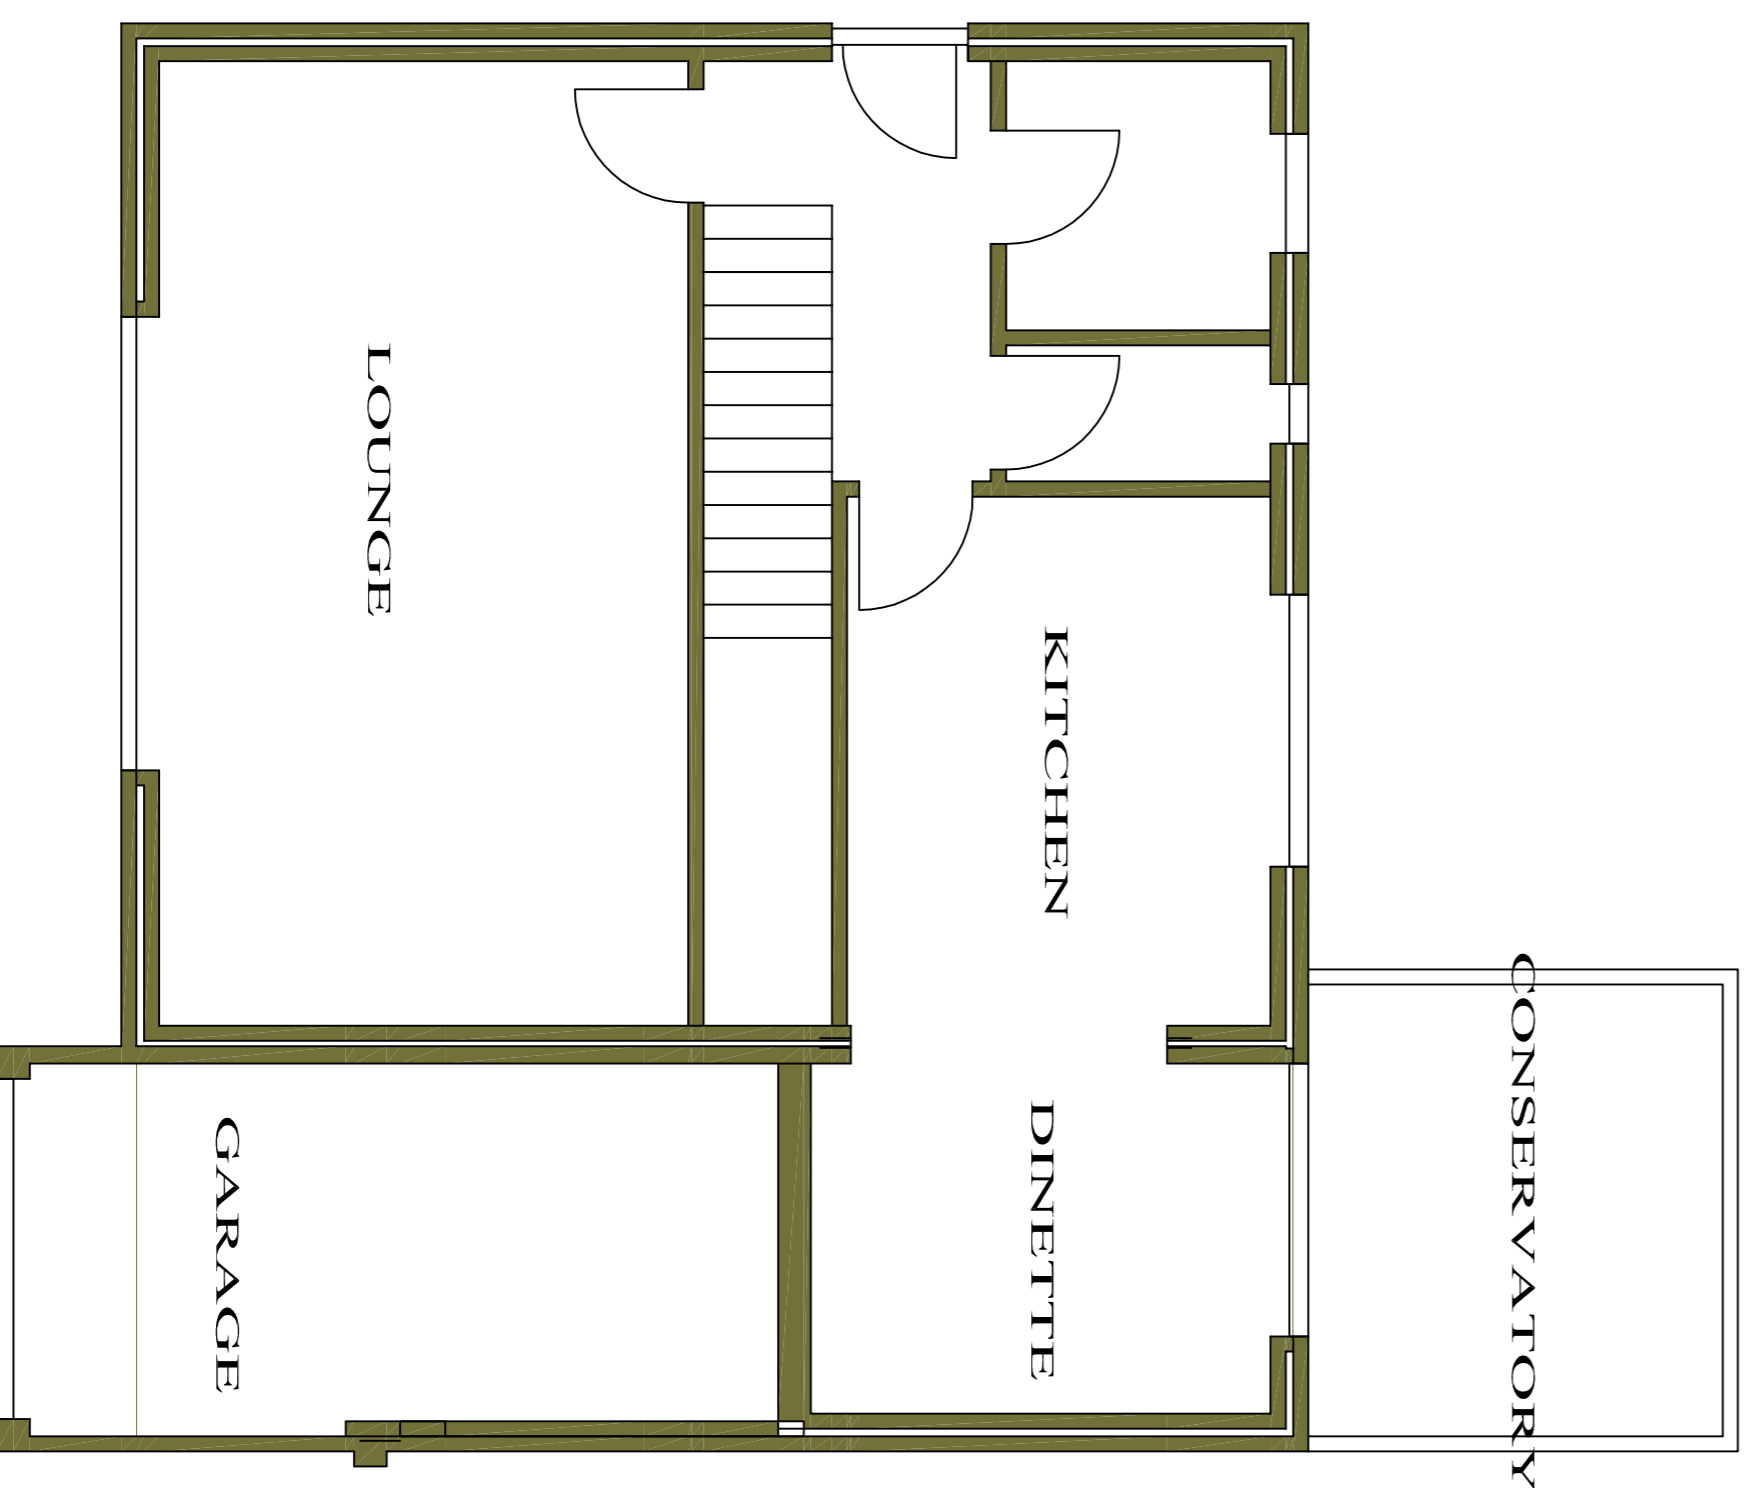


Proposed Brickwork
 Proposed Blockwork
 Existing Walls

ALL PROPOSED MATERIALS TO MATCH EXISTING

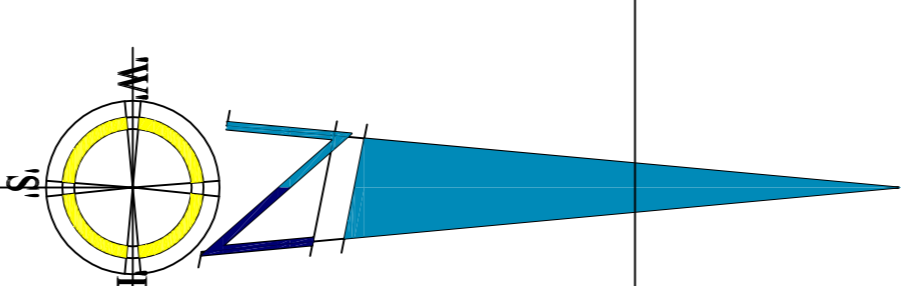

LABC
Building for Conversion or Renovation
Design Awards
Heritage award New Build 2009

DBDS
DAVID BROKER DESIGN SERVICES ARCHITECTURAL TECHNICIANS
CONCEPT 2000
DESIGN AND DEVELOPMENT
ESTABLISHED 1975

Client:	MR & MRS B KETTERNGHAM
Drawing No.:	1715 BC 1
Project:	PROPOSED FIRST FLOOR EXTENSION TO FRONT ENSUITE SHOWER ROOM
Site:	28 WILLOW WAY OSNICK CAMBS
Proposed:	PE132SV
Form Scale:	1:50 @ A1
Date:	MAY 13

DO NOT SCALE FROM THIS DRAWING - All dimensions to be verified on site. The drawing shall be used for construction purposes only. The architect shall not be held responsible for any construction works undertaken prior to approval or before approved plans are issued. Any alterations to details or specifications may invalidate the approval and have a significant additional cost.