

Copyright on all drawings prepared by Morton & Hall Consulting Limited is their property. Drawings and designs may not be reproduced in part or in whole without their written permission. The contractor shall be responsible for checking all dimensions on site before work starts or materials are ordered. Do not scale, if in doubt ask. All dimensions are in mm unless stated otherwise. Where materials, products and workmanship are not fully specified, the contractor shall be responsible for selecting the works and suitable for the purpose stated in or reasonably to be inferred from the drawings and specifications. The contractor shall be responsible for good building practice and BS 8000 to the extent that the materials products and workmanship to comply with all appropriate, BS or EC marks. All products and materials to be headed, stored, prepared and used or fixed in accordance with the manufacturers current recommendations. The contractor is to arrange inspections of the works by the BCO (or NHBC) as required by the Building Regulations and obtain completion certificate and forward to the Engineer.

REVISIONS	DATE
B DRAWING UPDATED	OCT 2013
A DRAWING UPDATED	OCT 2013

MORTON & HALL CONSULTING LIMITED
 CONSULTING STRUCTURAL ENGINEERS
 1 Gordon Avenue,
 Pe15 8AU
 Tel: 01354 655454
 Fax: 01354 655454
 Email: info@mortonandhall.com
 Website: www.mortonandhall.com



WINNER
 Fenland District Council
 Building Awards
 Design Awards
 Building Excellence in Fenland

J A Investments

Development at
 91 High Street
 Chatteris
 Cambridgeshire

Highways Arrangement

DATE OF ISSUE: June 2013
 DRAWN: R.P.
 CHECKED: J.A.I.
 SCALE: 1:200
 DRAWING NUMBER: H1555/204-F

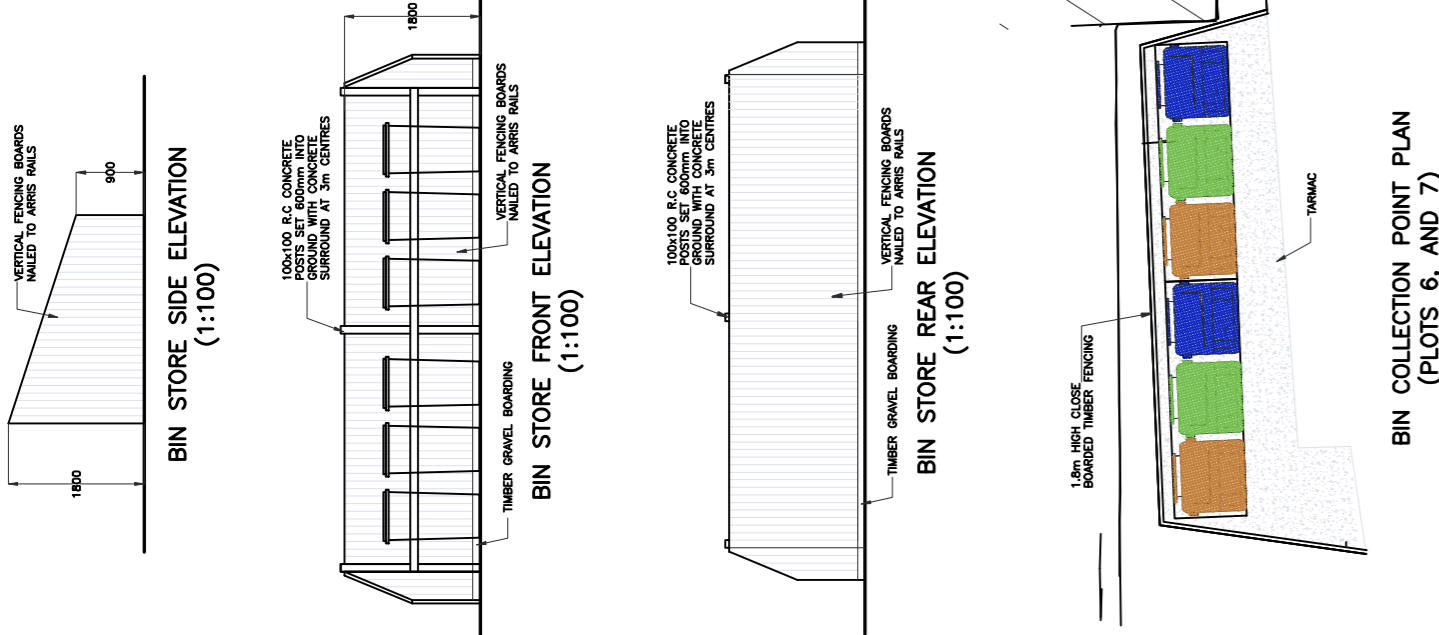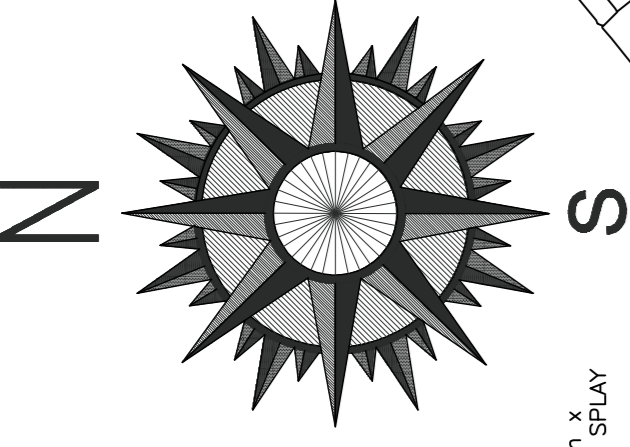

LEGEND	
	SURFACE TREATMENT LEGEND
	0.5m WIDE MAINTENANCE STRIP, 300mm CLEAN TOPSOIL
	BLOCK PAVED PRIVATE PATHS TO DWELLINGS
	PRIVATE PATIO AREAS TO DWELLINGS ON 225mm COMPACTED HARDCORE
	PRIVATE PERMEABLE PARKING AREAS, GRAVEL OVER GEOTEXTILE MEMBRANE OVER 225mm COMPACTED HARDCORE
	ALTERED 1.5m WIDE ADAPTABLE FOOTWAY TO JUNCTION, SEE DETAIL
	2.0m WIDE RAMP/RUMBLE STRIP
	GRASS/SOFT LANDSCAPING
	PRIVATE DRIVE, BLOCK PAVED, SEE DETAIL
	CAST IRON GULLY TO ROAD FOR SURFACE WATER DRAINAGE

WINDOW HEAD AND CILL DETAIL (1:20)

VERGE DETAIL (1:20)

EAVES DETAIL (1:20)

STONE HEAD DETAIL (1:20)

CILL DETAIL (1:20)

TYPICAL GATE ELEVATION (1:50)

FENCING DETAIL (1:50)

FRONT WALL DETAIL (1:20)

WINDOW HEAD AND CILL DETAIL (1:20)

WINDOW HEAD AND CILL DETAIL (1:20)