
INDIVIDUAL SCHEME Southern Access Road

SAR1 – Southern Access Road linking New Bridge Lane and Boleness Road

WHY THIS SCHEME IS PART OF THE WISBECH ACCESS STRATEGY?	BENEFITS OF THE SCHEME
 This project is about creating a Southern Access Road by upgrading New Bridge Lane and Boleness Road There are limited east-west vehicle routes across Wisbech. The transport evidence base for the Fenland Local Plan indicated that an additional east-west connection was very likely to be needed This element of the study is closely linked to the performance of Cromwell Road and Elm High Road 	 Provides additional east-west connectivity across Wisbech Helps to reduce congestion on the network Help to alleviate pressure on Weasenham Lane Provides access to the Wisbech South Local Plan development site

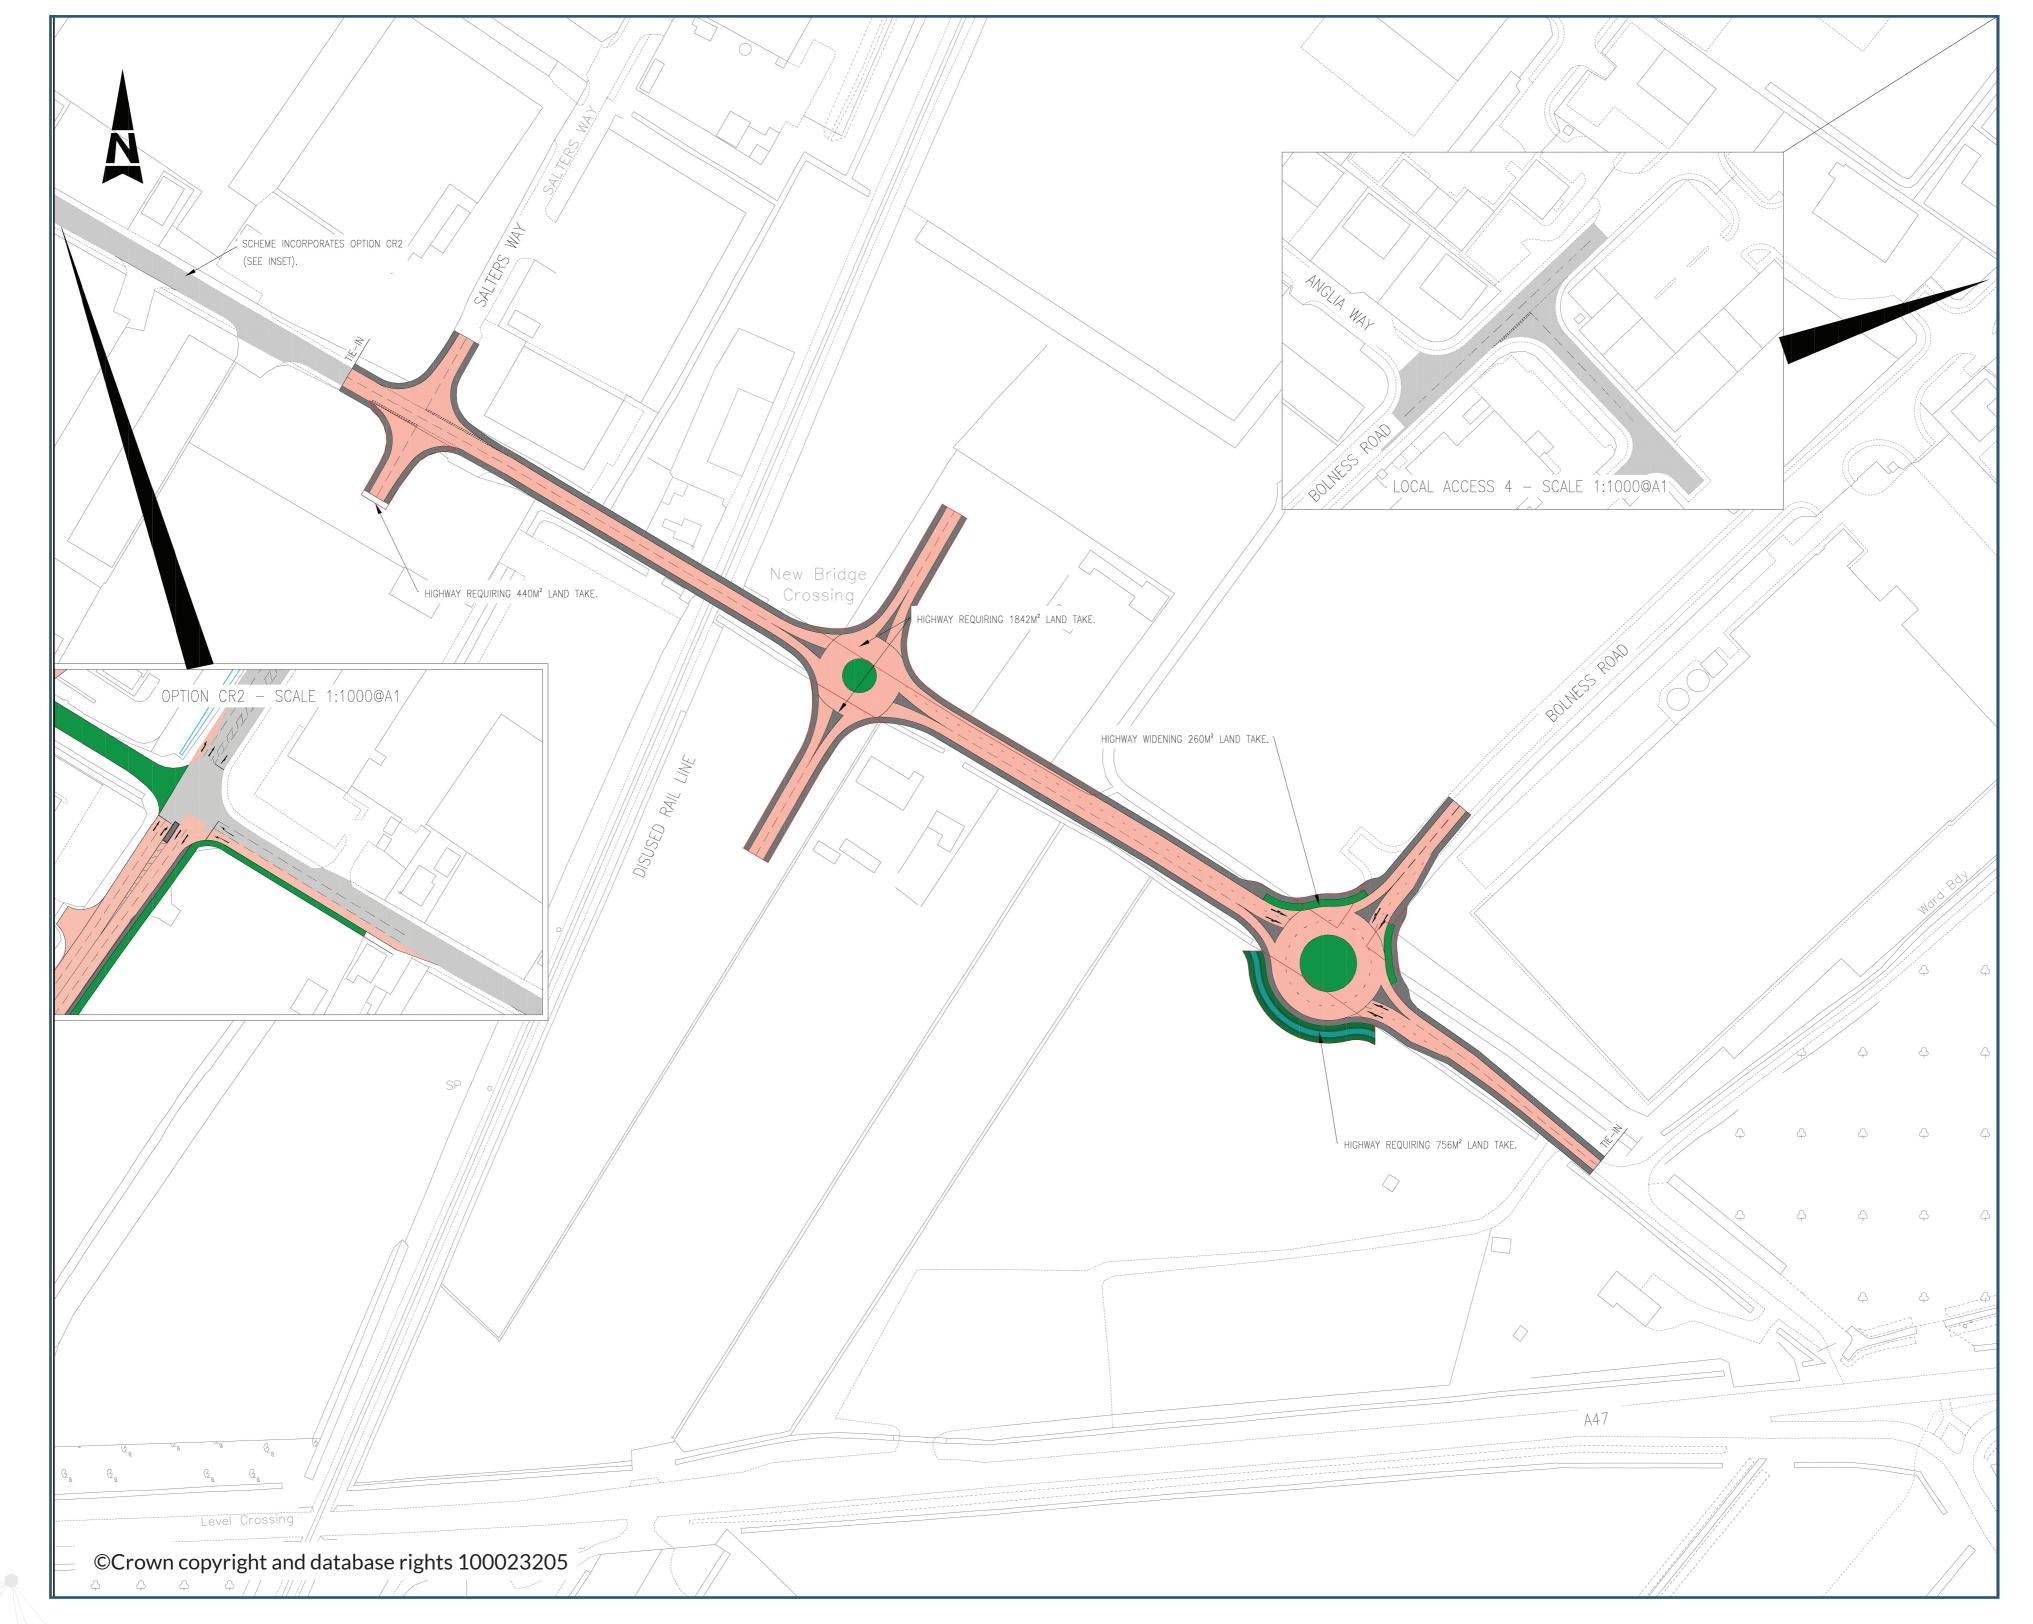

 \bigcirc

Southern Access Road linking New Bridge Lane and Boleness Road



WISBECH ACCESS STRATEGY